


APARTAMENT

CENTRALIZATOR SUPRAFETE

Nr. incapere	Denumire incapere	Suprafata utila (mp)	Nr. incapere	Denumire incapere	Suprafata utila (mp)
1	Camera 1	49.22	13	Camera 13	22.33
2	Camera 2	12.49	14	Camera 14	24.03
3	Camera 3	2.40	15	Camera 15	3.85
4	Camera 4	19.89	16	Camera 16	7.83
5	Camera 5	5.56	17	Camera 17	19.19
6	Camera 6	5.62	18	Camera 18	5.74
7	Camera 7	27.84	19	Camera 19	7.43
8	Camera 8	7.17	Suprafata utila= 266.33 mp		
9	Camera 9	5.73	20	Balcon 1	15.92
10	Camera 10	7.09	21	Balcon 2	12.48
11	Camera 11	13.28			
12	Camera 12	19.64	Suprafata totala= 294.73 mp		

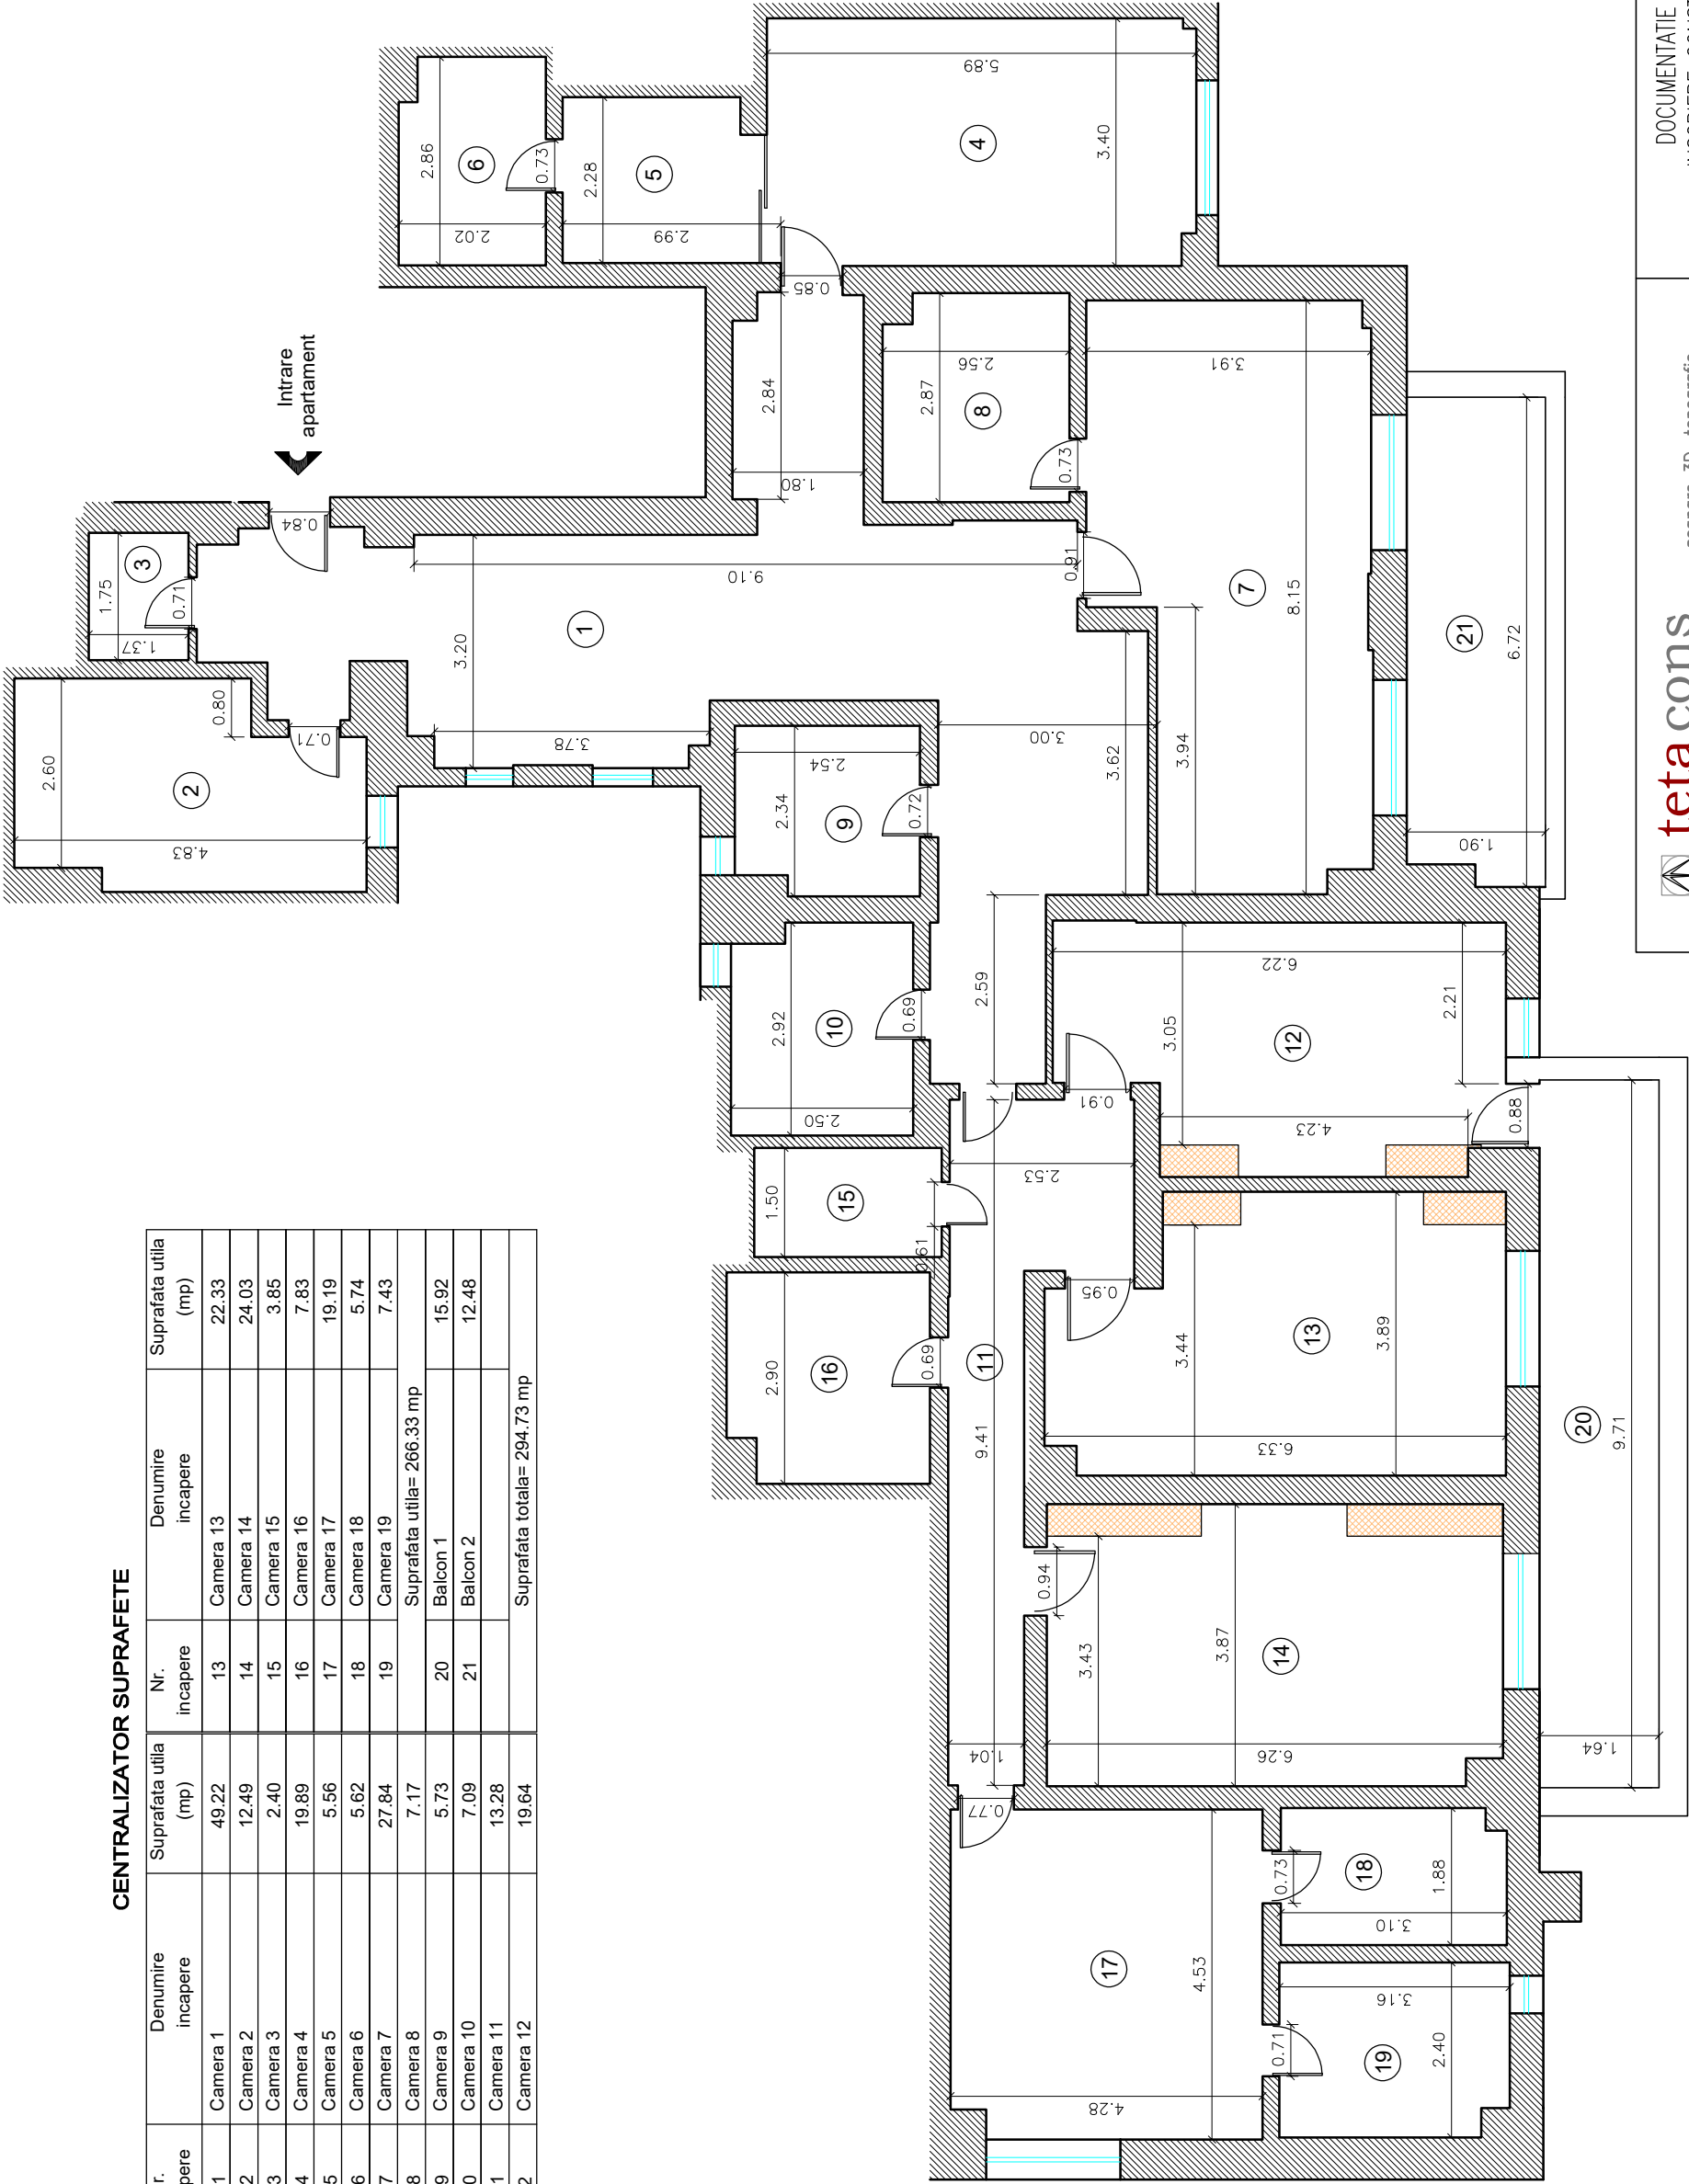

 scanare 3D, topografie cadastru, fotogrammetrie UAV		DOCUMENTATIE TOPOGRAFICA INSCRIERE CONSTRUCTIE IN C.F. BUCURESTI, STR. MURMURULUI		/2016
MASURAT	Ardac Alexandru	BENEFICIAR	S.C. BUTAN GAZ INTERNATIONAL S.A.	FAZA
REDACTAT	ing. Danculescu Catalin	DENUMIRE PLANSA	RELEVU – ETAJ 1	SCARA 1:100
SEF PROIECT				SISTEM PROIECTIE
VERIFICAT	ing. Stratone Lucian-Ion			STEREO 1970
DIRECTOR		DATA NOV. 2016		SPECIALTATEA TOPOGRAFIE