


APARTAMENT

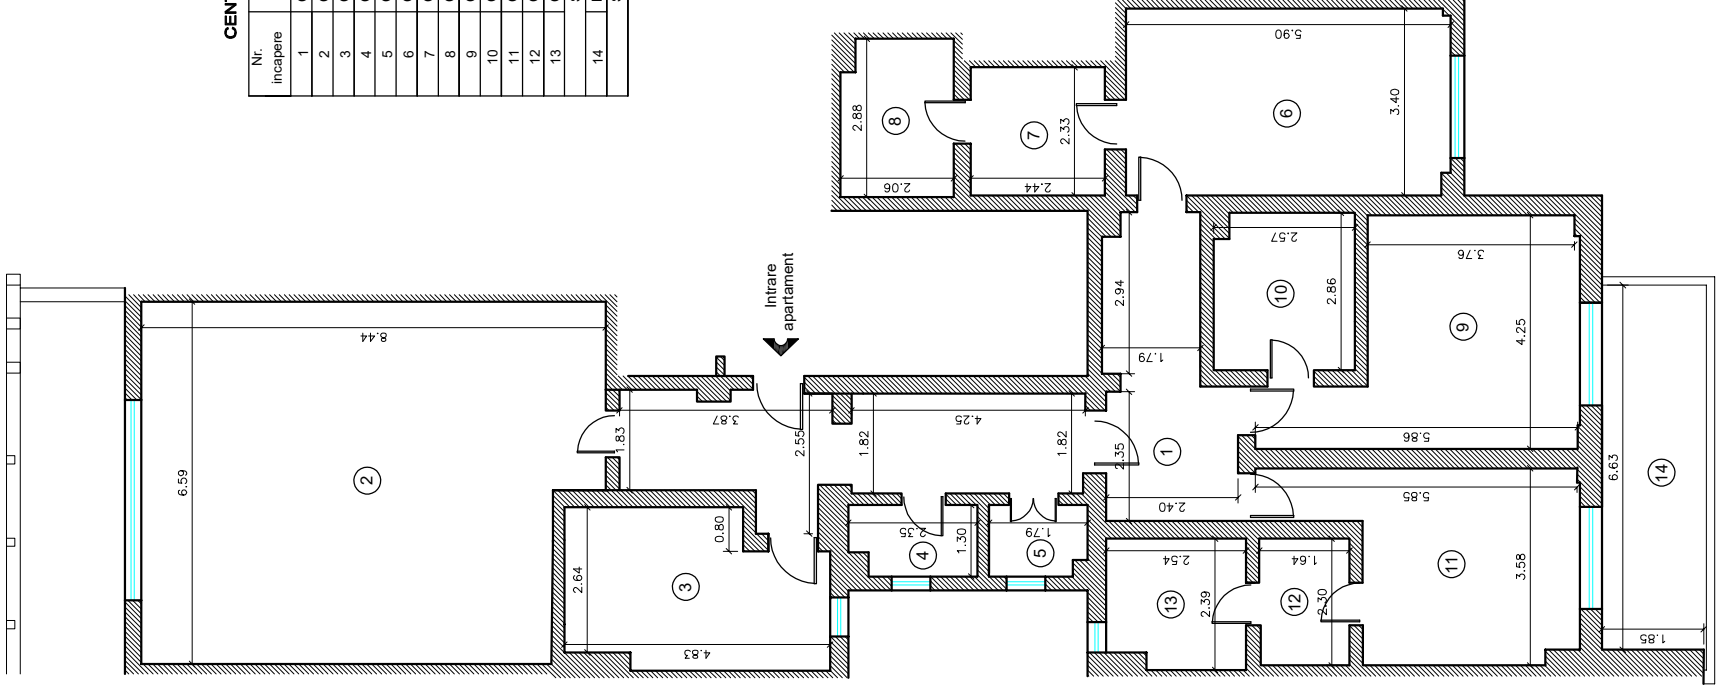

CENTRALIZATOR SUPRAFETE

Nr. Incapere	Denumire Incapere	Suprafata utila (mp)
1	Camera 1	28.25
2	Camera 2	52.55
3	Camera 3	12.70
4	Camera 4	2.90
5	Camera 5	2.25
6	Camera 6	20.00
7	Camera 7	5.70
8	Camera 8	5.80
9	Camera 9	18.65
10	Camera 10	7.20
11	Camera 11	15.85
12	Camera 12	3.70
13	Camera 13	5.80
Suprafata utila= 181.35 mp		
14	Balcon 1	12.60
Suprafata totala= 193.95 mp		

		DOCUMENTE TOPOGRAFICA INSCRIERE CONSTRUCTIE IN C.F. BUCURESTI, STR. MURMURULUI		/2016 FAZA
scolare 3D, topografie cadastru, fotogrammetrie UAV		S.C. BUTAN GAZ INTERNATIONAL S.A. BENEFICIAR		SCARA
Arduc Alexandru REDACTAT		DEZINURE PLANSH RELEVU - ETAJ 2		1:100
ing. Danculescu Cotolin SEF PROIECT		DATA		SISTEM PROIECTIE
ing. Straton Lucian-Ion VERIFICAT		NOV. 2016		STEREO 1970
DIRECTOR		SPECIMINTEA		TOPOGRAFIE