


APARTAMENT

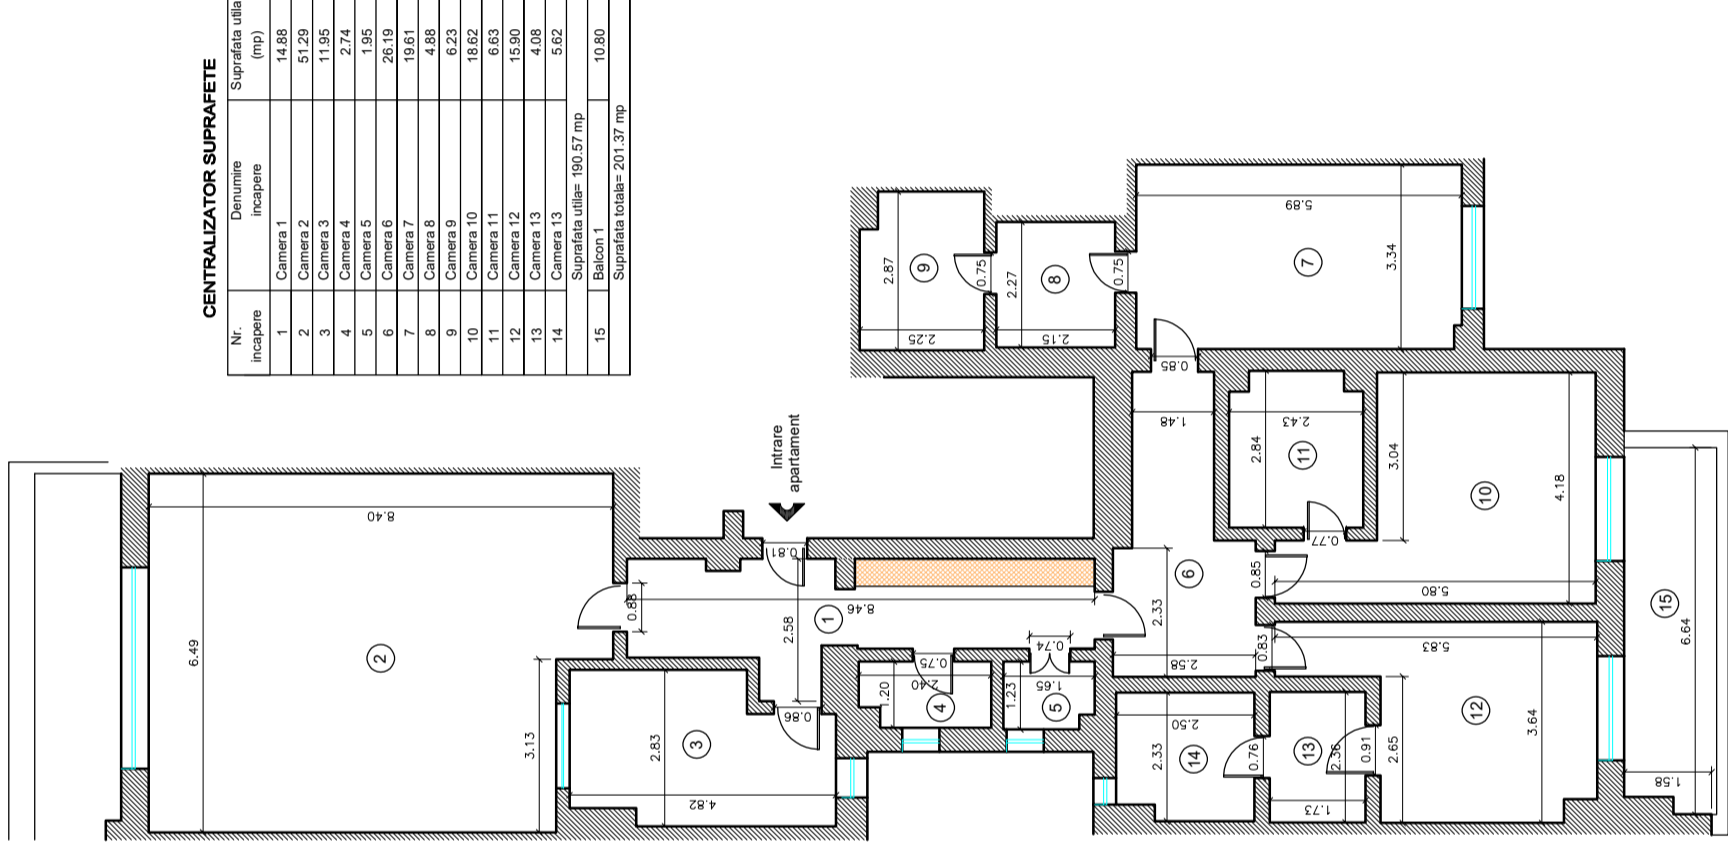

CENTRALIZATOR SUPRAFETE

Nr. Incapere	Denumire Incapere	Suprafata utila (mp)
1	Camera 1	14.88
2	Camera 2	51.29
3	Camera 3	11.95
4	Camera 4	2.74
5	Camera 5	1.95
6	Camera 6	26.19
7	Camera 7	19.61
8	Camera 8	4.88
9	Camera 9	6.23
10	Camera 10	18.62
11	Camera 11	6.63
12	Camera 12	15.90
13	Camera 13	4.08
14	Camera 13	5.62
Suprafata utila= 190.57 mp		
15	Balcon 1	10.80
Suprafata totala= 201.37 mp		

teta cons <small>scenare 3D, topografie cadastru, fotogrammetrie UAV</small>		DOCUMENTATIE TOPOGRAFICA		/2016
		INSCRIERE CONSTRUCTIE IN C.F.		FAZA
		BUCURESTI, STR. MURMURULUI		
MASURAT	Aradac Alexandru	BENEFICIAR	S.C. BUTAN GAZ INTERNATIONAL S.A.	
REDACTAT	ing. Danculescu Catalin	DENUMIRE PLANSĂ	RELEVU - ETAJ 3	SCARA
SEF PROIECT				1:100
VERIFICAT	ing. Straton Lucian-Ion			SISTEM PROIECTE
DIRECTOR		DATA	NOV. 2016	STEREO 1970
				TOPOGRAFIE