


APARTAMENT 5B

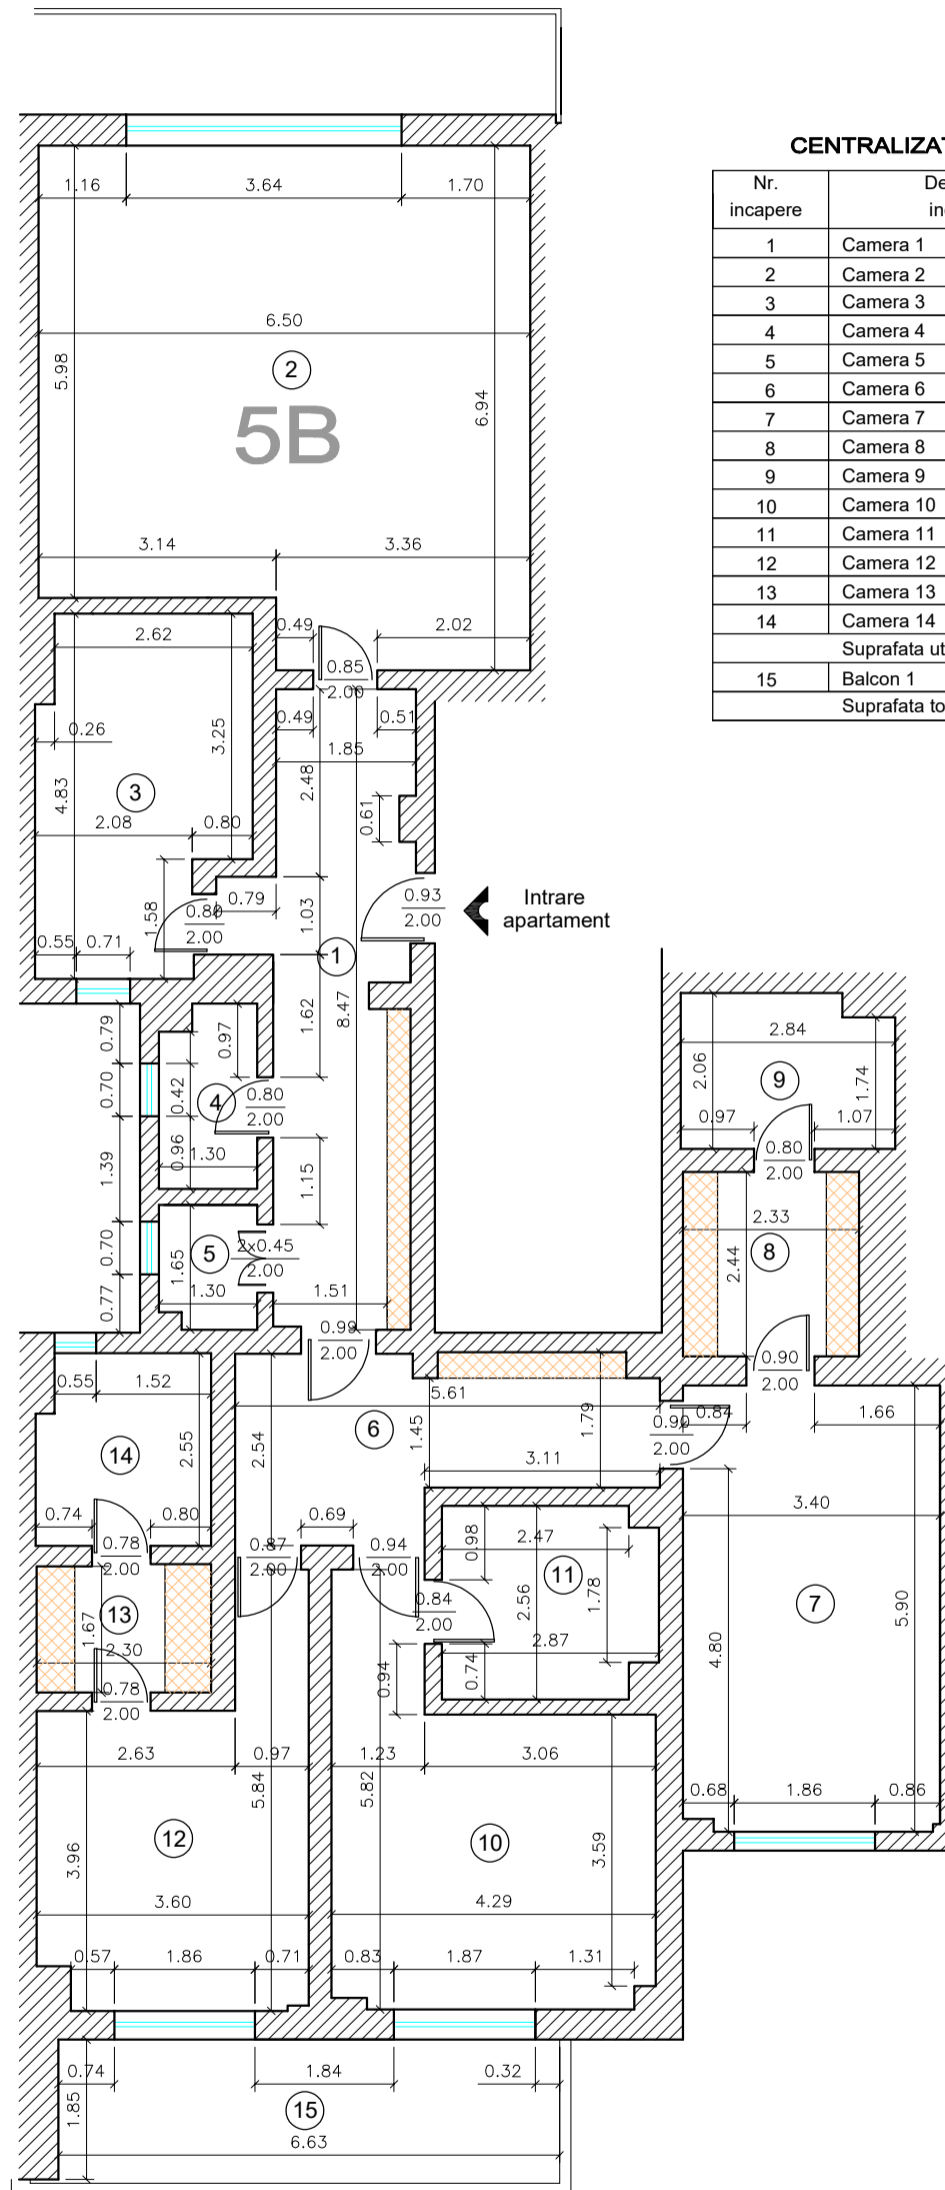

CENTRALIZATOR SUPRAFETE

Nr. incapere	Denumire incapere	Suprafata utila (mp)
1	Camera 1	15.93
2	Camera 2	42.10
3	Camera 3	12.35
4	Camera 4	2.90
5	Camera 5	2.25
6	Camera 6	28.65
7	Camera 7	20.00
8	Camera 8	5.70
9	Camera 9	5.65
10	Camera 10	18.90
11	Camera 11	7.05
12	Camera 12	15.80
13	Camera 13	3.90
14	Camera 14	5.70
Suprafata utila=		186.88 mp
15	Balcon 1	12.60
Suprafata totala=		199.48 mp



scanare 3D, topografie
cadastru, fotogrammetrie UAV

DOCUMENTATIE TOPOGRAFICA
INSCRIERE CONSTRUCTIE IN C.F.
BUCURESTI, INTRAREA MURMURULUI, NR. 2-4

/2016

MASURAT	Ardac Alexandru
REDACTAT	ing. Danculescu Catalin
SEF PROIECT	
VERIFICAT	ing. Stratone Lucian-Ion
DIRECTOR	

BENEFICIAR S.C. BUTAN GAS INTERNATIONAL S.A.

DENUMIRE PLANSĂ

RELEVU APARTAMENT

DATA NOV. 2016

SPECIALITATEA TOPOGRAFIE

FAZA

SCARA

1:100

SISTEM PROIECTIE

STEREO 1970