


APARTAMENT

S=35.75mp

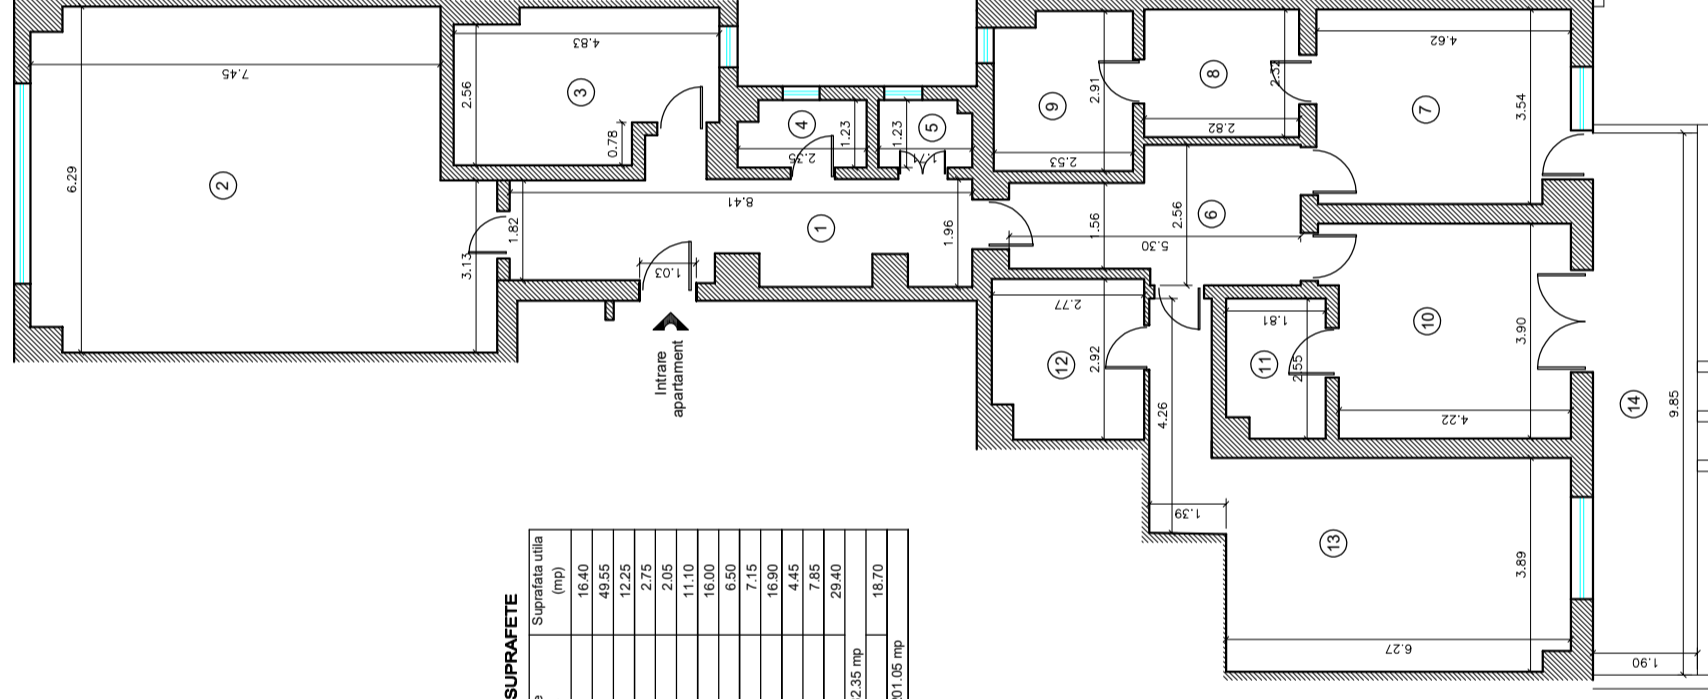

CENTRALIZATOR SUPRAFETE

Nr. Incapere	Denumire incapere	Suprafata utila (mp)
1	Camera 1	16.40
2	Camera 2	49.55
3	Camera 3	12.25
4	Camera 4	2.75
5	Camera 5	2.05
6	Camera 6	11.10
7	Camera 7	16.00
8	Camera 8	6.50
9	Camera 9	7.15
10	Camera 10	16.90
11	Camera 11	4.45
12	Camera 12	7.85
13	Camera 13	29.40
14	Suprafata utila= 182.35 mp	
	Balcon 1	18.70
	Suprafata totala= 201.05 mp	

teta cons <small>scara 3D, topografie cadastru, fotogrammetrie UAV</small>		DOCUMENTATIE TOPOGRAFICA		/2016
		INSCRIERE CONSTRUCTIE IN C.F. BUCURESTI, STR. MURMURULUI		FAZA
MASURAT	Arduc Alexandru	BENEFICIAR	S.C. BUTAN GAZ INTERNATIONAL SA.	SCARA
REDACTAT	ing. Danculescu Catalin	DEPURARE PLANSA		1:100
SEF PROIECT			RELEVEU - ETAJ 2	SISTEM PROIECTIE
VERIFICAT	ing. Straton Lucian-Ion	DATA	NOV. 2016	STEREO 1970
DIRECTOR		SPECIMINTEA	TOPOGRAFIE	