


MASURAT	Ardac Alexandru				
REDACTAT	ing. Donciulescu Catalin				
SEF PROIECT					
VERIFICAT	ing. Straton Lucian-Ion				
DIRECTOR					
 scanare 3D, topografie cadastru, fotogrammetrie UAV		DOCUMENTATIE TOPOGRAFICA INSCRIERE CONSTRUCTIE IN C.F. BUCURESTI, INTRAREA MURMURULUI, NR. 2-4			
FAZA		BENEFICIAR	S.C. BUTAN GAS INTERNATIONAL S.A.	DATA	NOV. 2016
	/2016			SPECIALITATE	TOPOGRAFIE
				SISTEM PROIECTIE	STEREO 1970

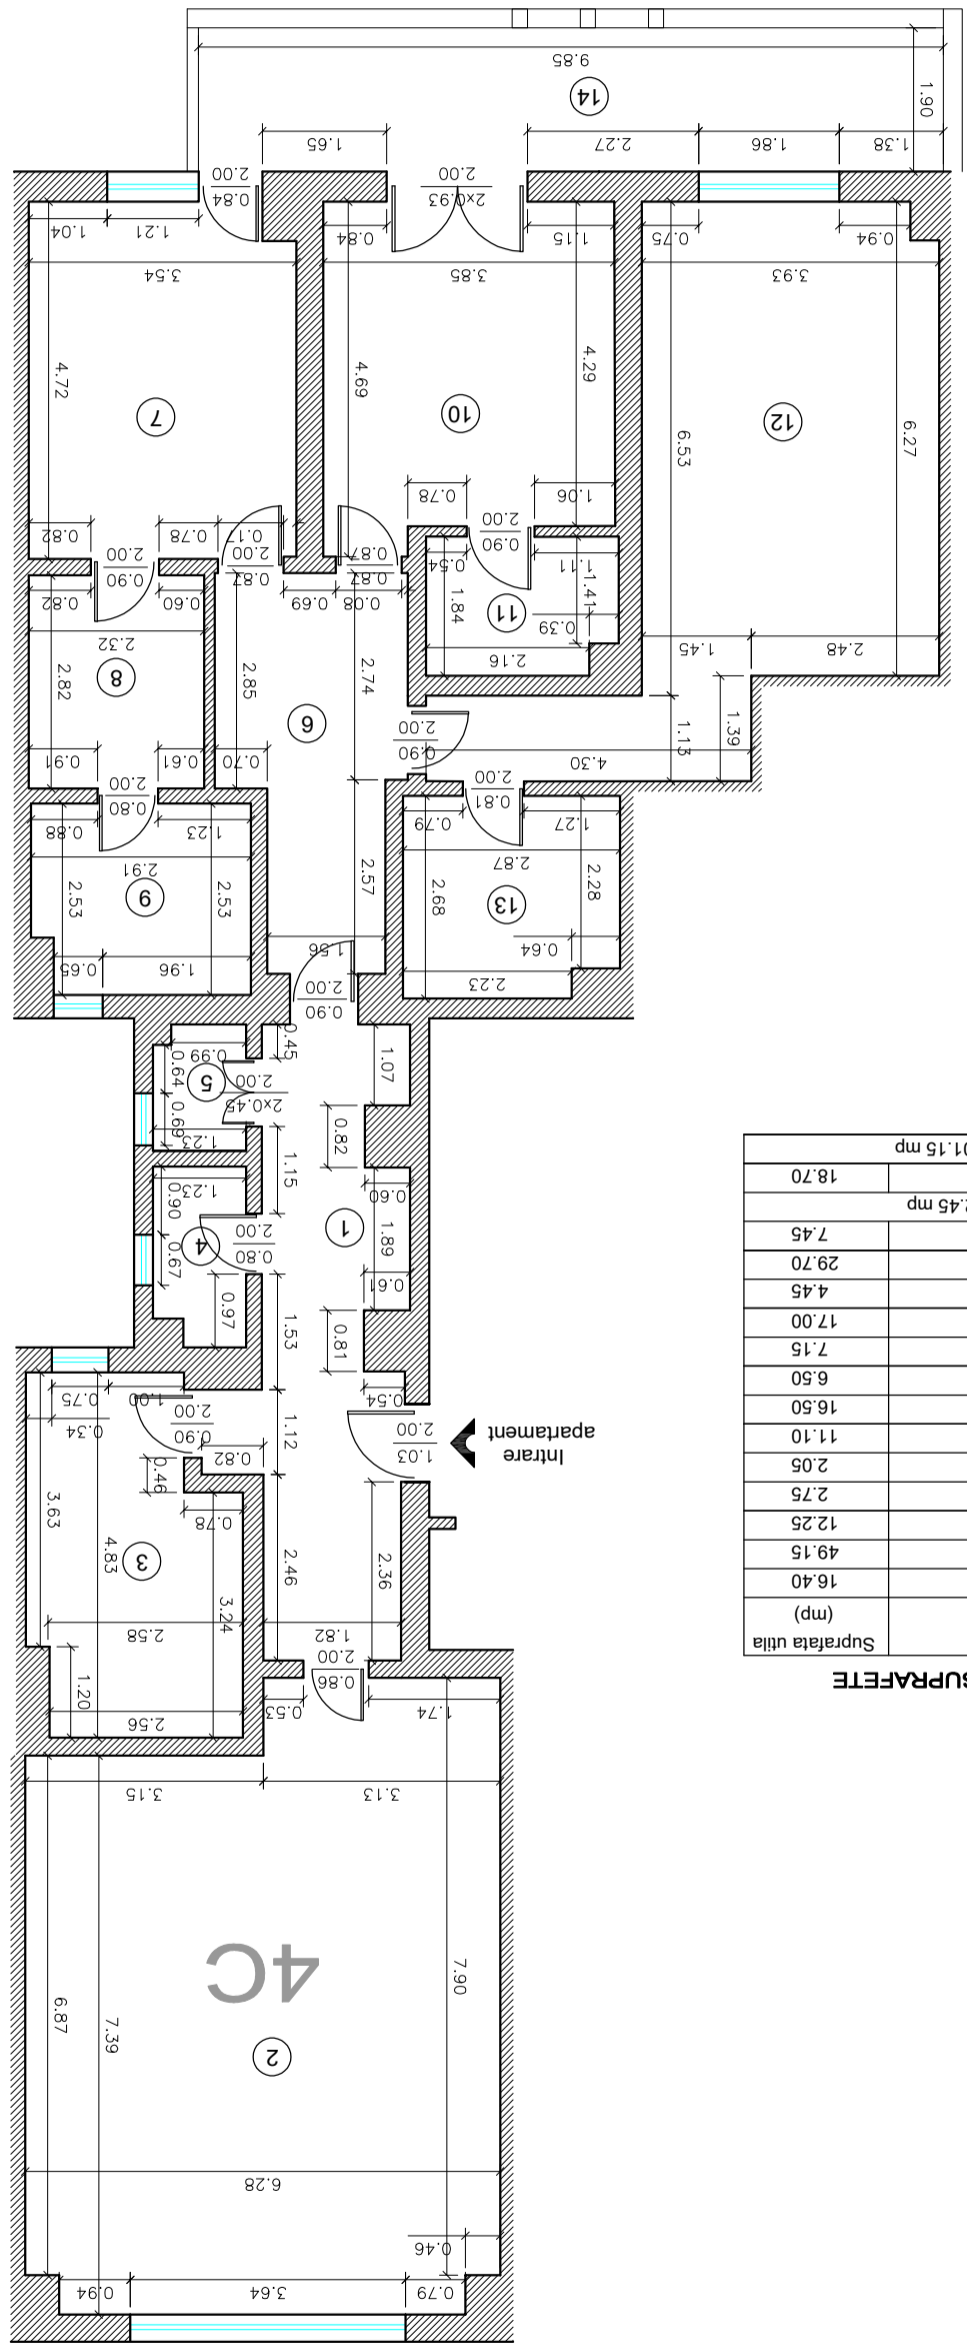

CENTRALIZATOR SUPRAFETE

Nr.	Denumire	Incapere (mp)
1	Camera 1	16.40
2	Camera 2	49.15
3	Camera 3	12.25
4	Camera 4	2.75
5	Camera 5	2.05
6	Camera 6	11.10
7	Camera 7	16.50
8	Camera 8	6.50
9	Camera 9	7.15
10	Camera 10	17.00
11	Camera 11	4.45
12	Camera 12	29.70
13	Camera 13	7.45
Suprafata utila= 182.45 mp		
14	Balcon 1	18.70
Suprafata totala= 201.15 mp		

APARTAMENT 4C