



APARTAMENT 5C

CENTRALIZATOR SUPRAFETE

Nr. incapere	Denumire incapere	Suprafata utila (mp)
1	Camera 1	16.40
2	Camera 2	40.05
3	Camera 3	12.40
4	Camera 4	2.80
5	Camera 5	1.95
6	Camera 6	9.55
7	Camera 7	18.50
8	Camera 8	5.20
9	Camera 9	7.10
10	Camera 10	17.60
11	Camera 11	4.55
12	Camera 12	28.60
13	Camera 13	7.45
Suprafata utila=		172.15 mp
14	Balcon 1	18.70
Suprafata totala=		190.85 mp

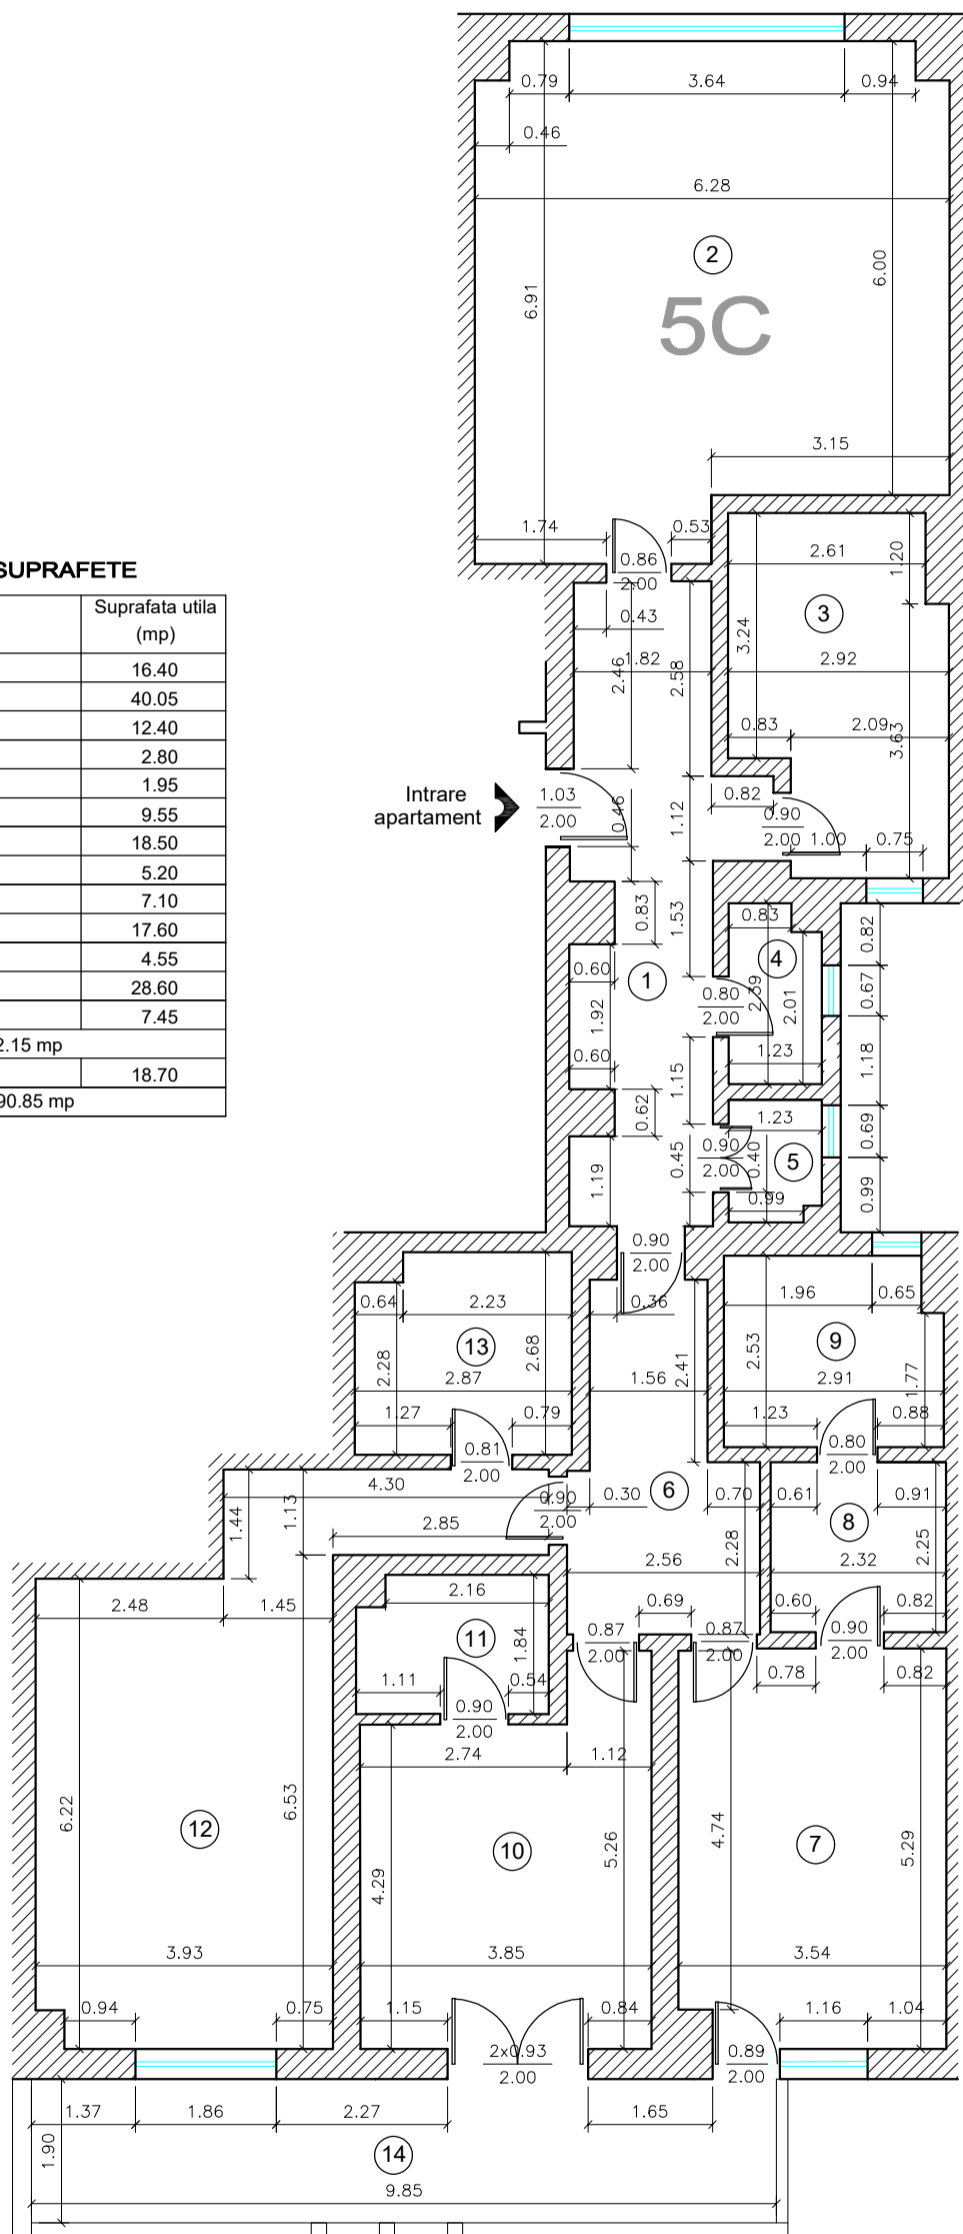

 scanare 3D, topografie cadastru, fotogrammetrie UAV		DOCUMENTATIE TOPOGRAFICA INSCRIERE CONSTRUCTIE IN C.F. BUCURESTI, INTRAREA MURMURULUI, NR. 2-4		/2016
MASURAT	Ardac Alexandru	BENEFICIAR	S.C. BUTAN GAS INTERNATIONAL S.A.	FAZA
REDACTAT	ing. Danculescu Catalin	DENUMIRE PLANSĂ	RELEVU APARTAMENT	SCARA 1:100
SEF PROIECT		DATA	NOV. 2016	SISTEM PROIECTIE STEREO 1970
VERIFICAT	ing. Stratone Lucian-Ion	SPECIALITATEA	TOPOGRAFIE	
DIRECTOR				