


APARTAMENT 2D

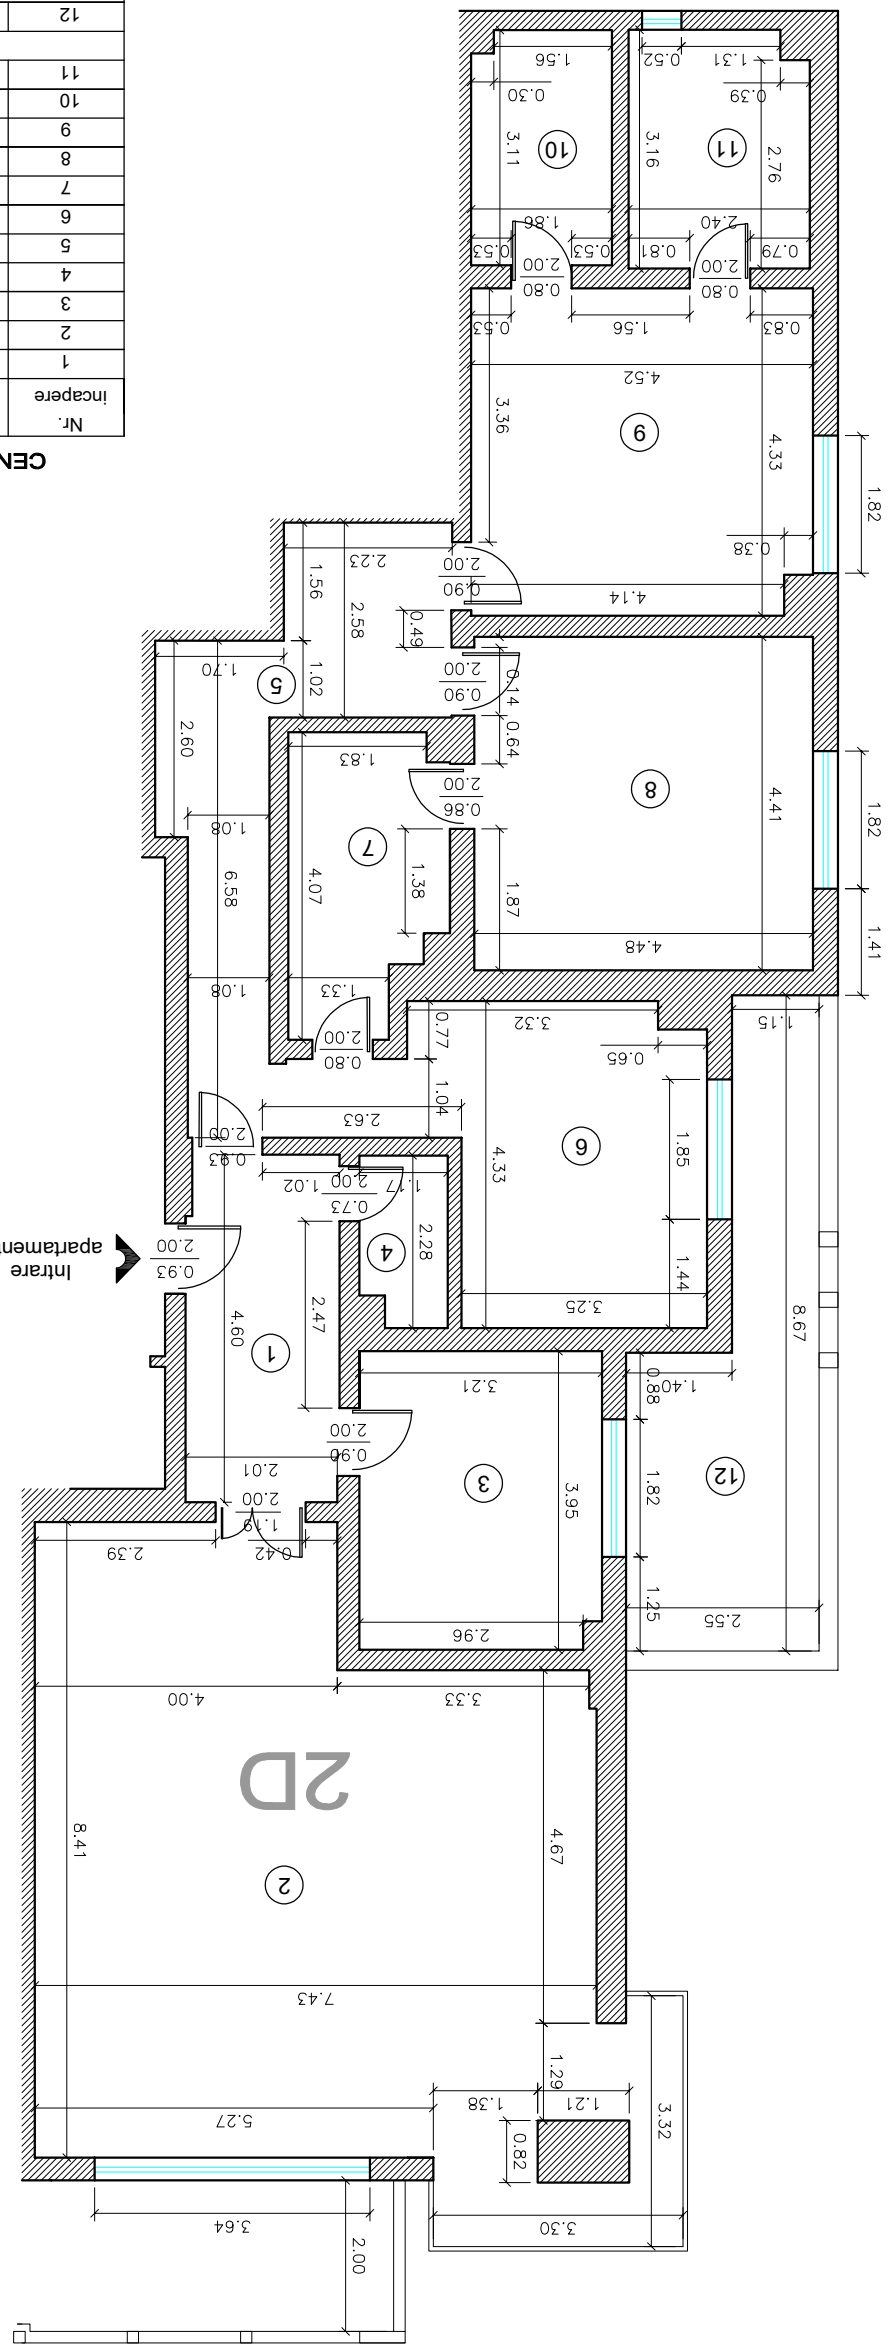

CENTRALIZATOR SUPRAFETE

Nr.	Denumire	Incapere (mp)	Suprafata utila
Suprafata utila=		177.25 mp	
Suprafata totala=		192.75 mp	

MASURAT	Ardoc Alexandru	ING. DONCULESCU COTOLIN	VERIFICAT	ing. Straton Lucian-Ion	DIRECTOR
REDACTAT			SEF PROIECT		
FAZA	DOCUMENTATIE TOPOGRAFICA INSCRIERE CONSTRUCTIE IN C.F. BUCURESTI, INTRAREA MURMURULUI, NR. 2-4	SCARA	1:100	SISTEM PROIECTIE	STEREO 1970
DATA	NOV. 2016	SPECIMINAR	TOPOGRAFIE		
 scanare 3D, topografie cadastru, fotogrammetrie UAV		BENEFICIAR S.C. BUTAN GAS INTERNATIONAL S.A. Denumire PLANSĂ RELEVU APARTAMENT			