



# UNITATEA LOCATIVA P1

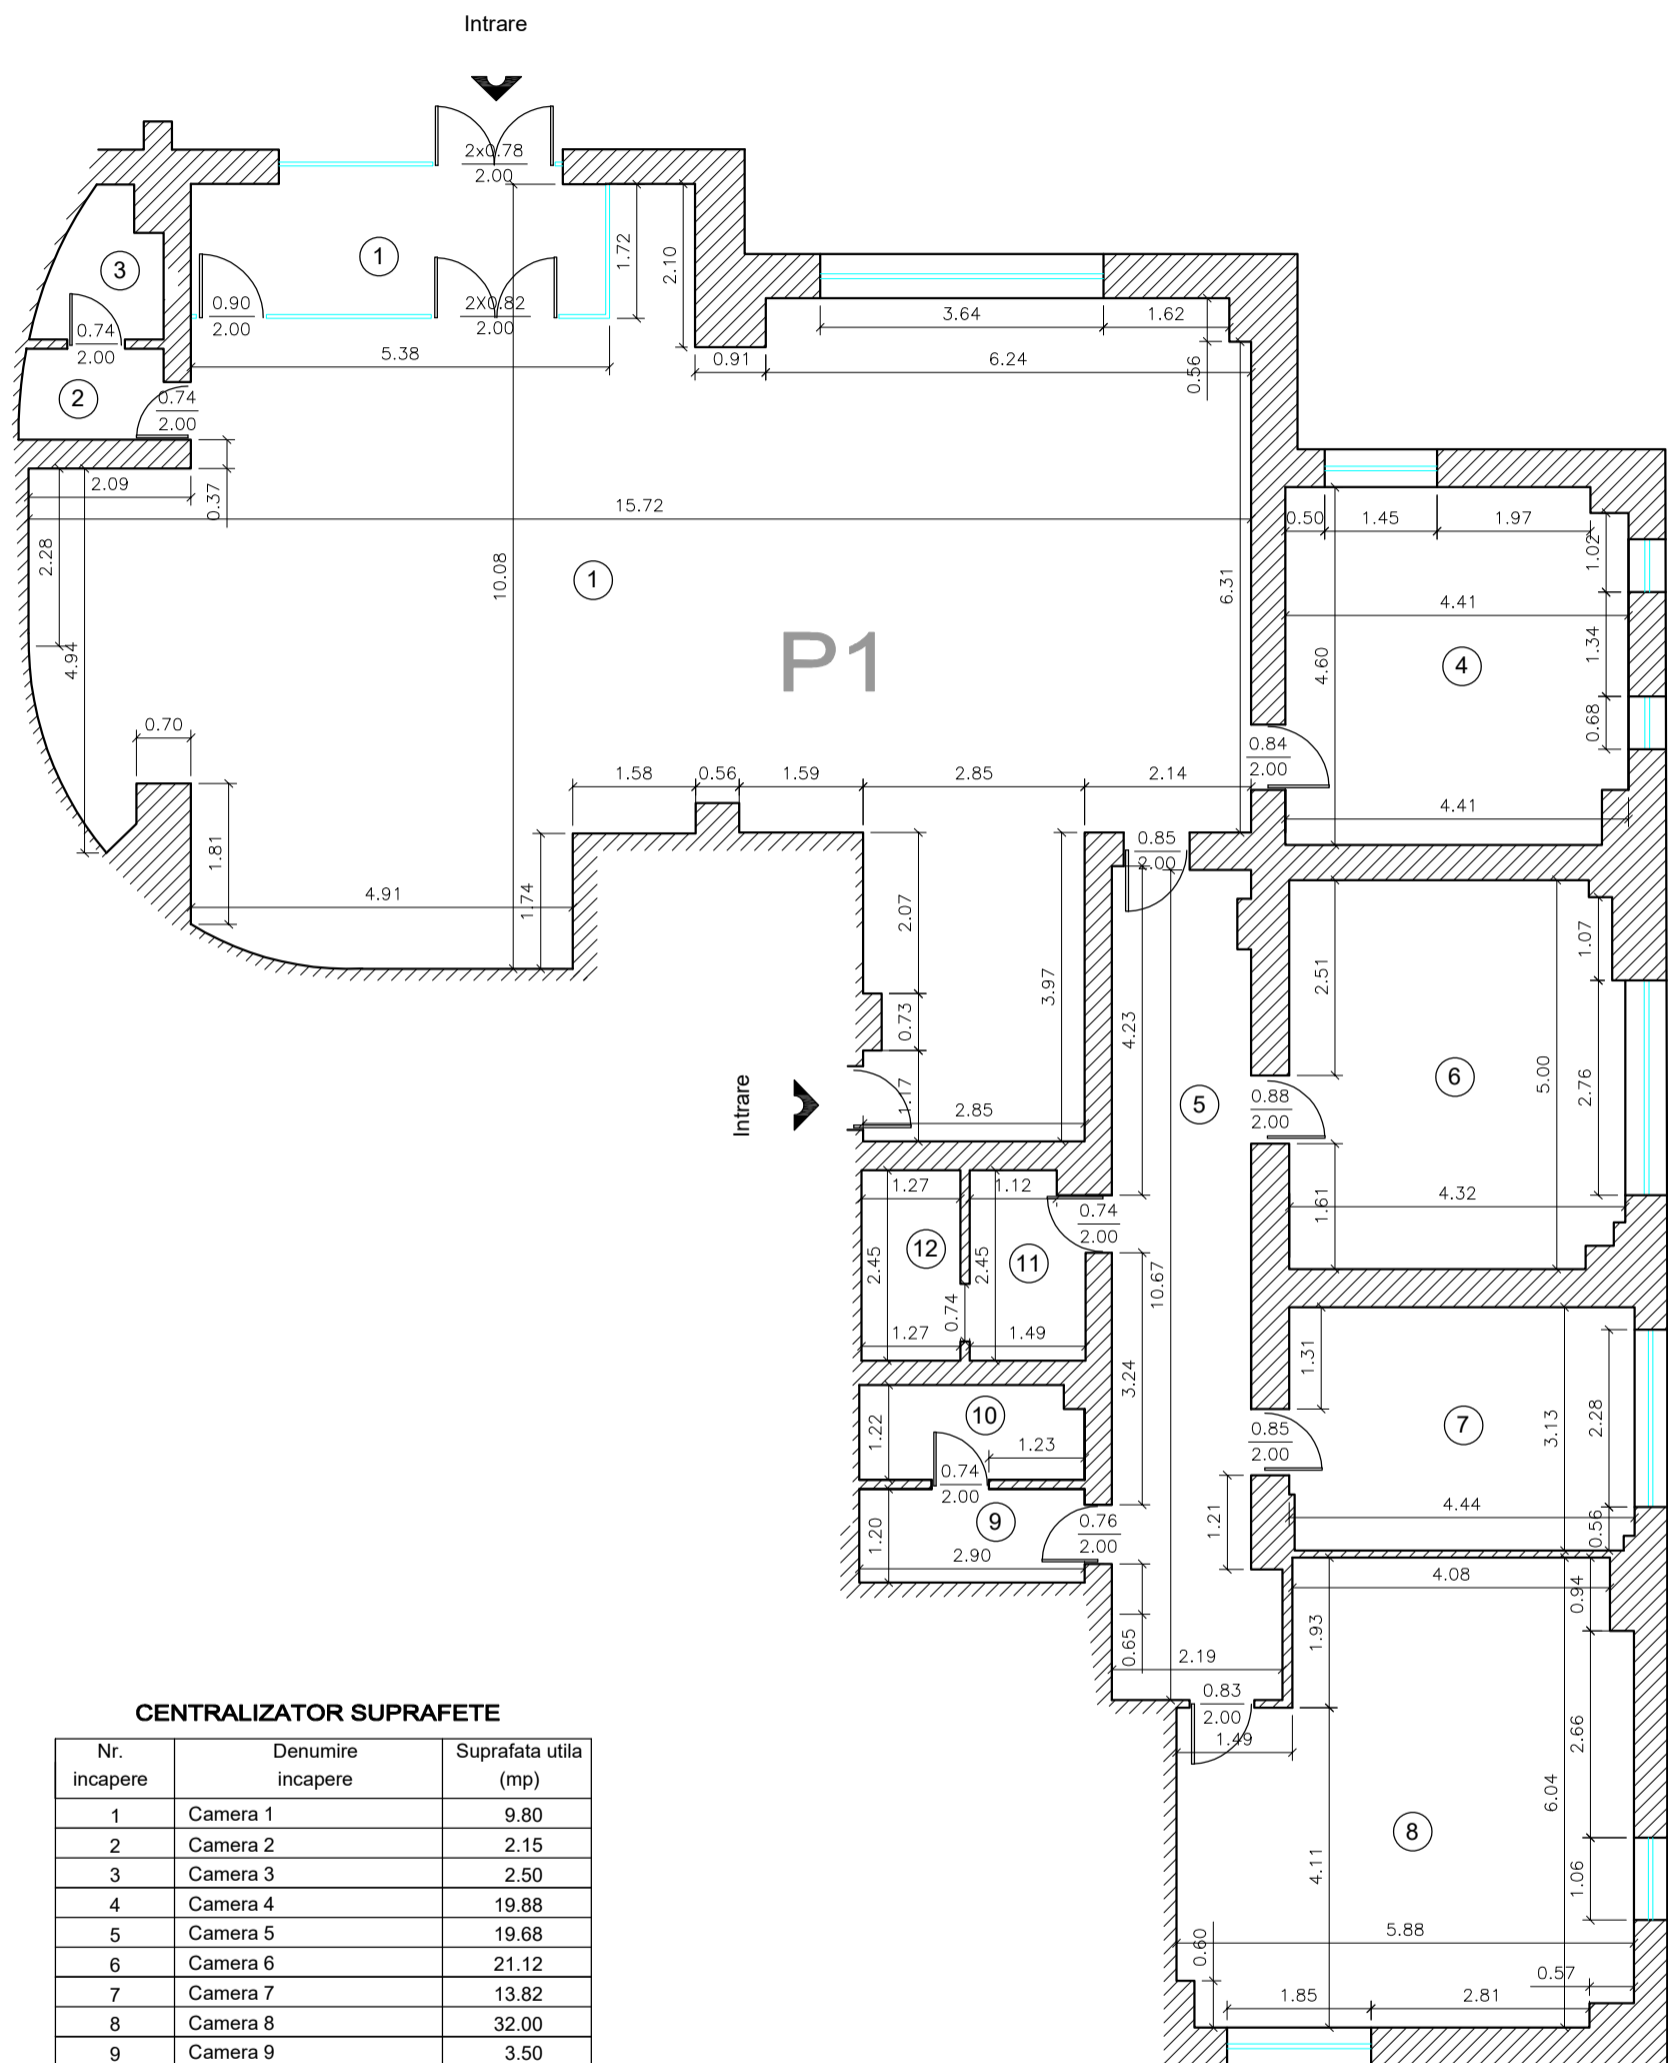

 scanare 3D, topografie cadastru, fotogrammetrie UAV		DOCUMENTATIE TOPOGRAFICA INSCRIERE CONSTRUCTIE IN C.F. BUCURESTI, INTRAREA MURMURULUI, NR. 2-4		/2016
MASURAT	Ardac Alexandru	BENEFICIAR	S.C. BUTAN GAS INTERNATIONAL S.A.	FAZA
REDACTAT	ing. Danculescu Catalin	DENUMIRE PLANSA	RELEVU UNITATEA LOCATIVA P1	SCARA
SEF PROIECT		DATA	NOV. 2016	1:100
VERIFICAT	ing. Stratone Lucian-Ion	SPECIALITATEA	TOPOGRAFIE	SISTEM PROIECTIE
DIRECTOR				STEREO 1970