



APARTAMENT 3D

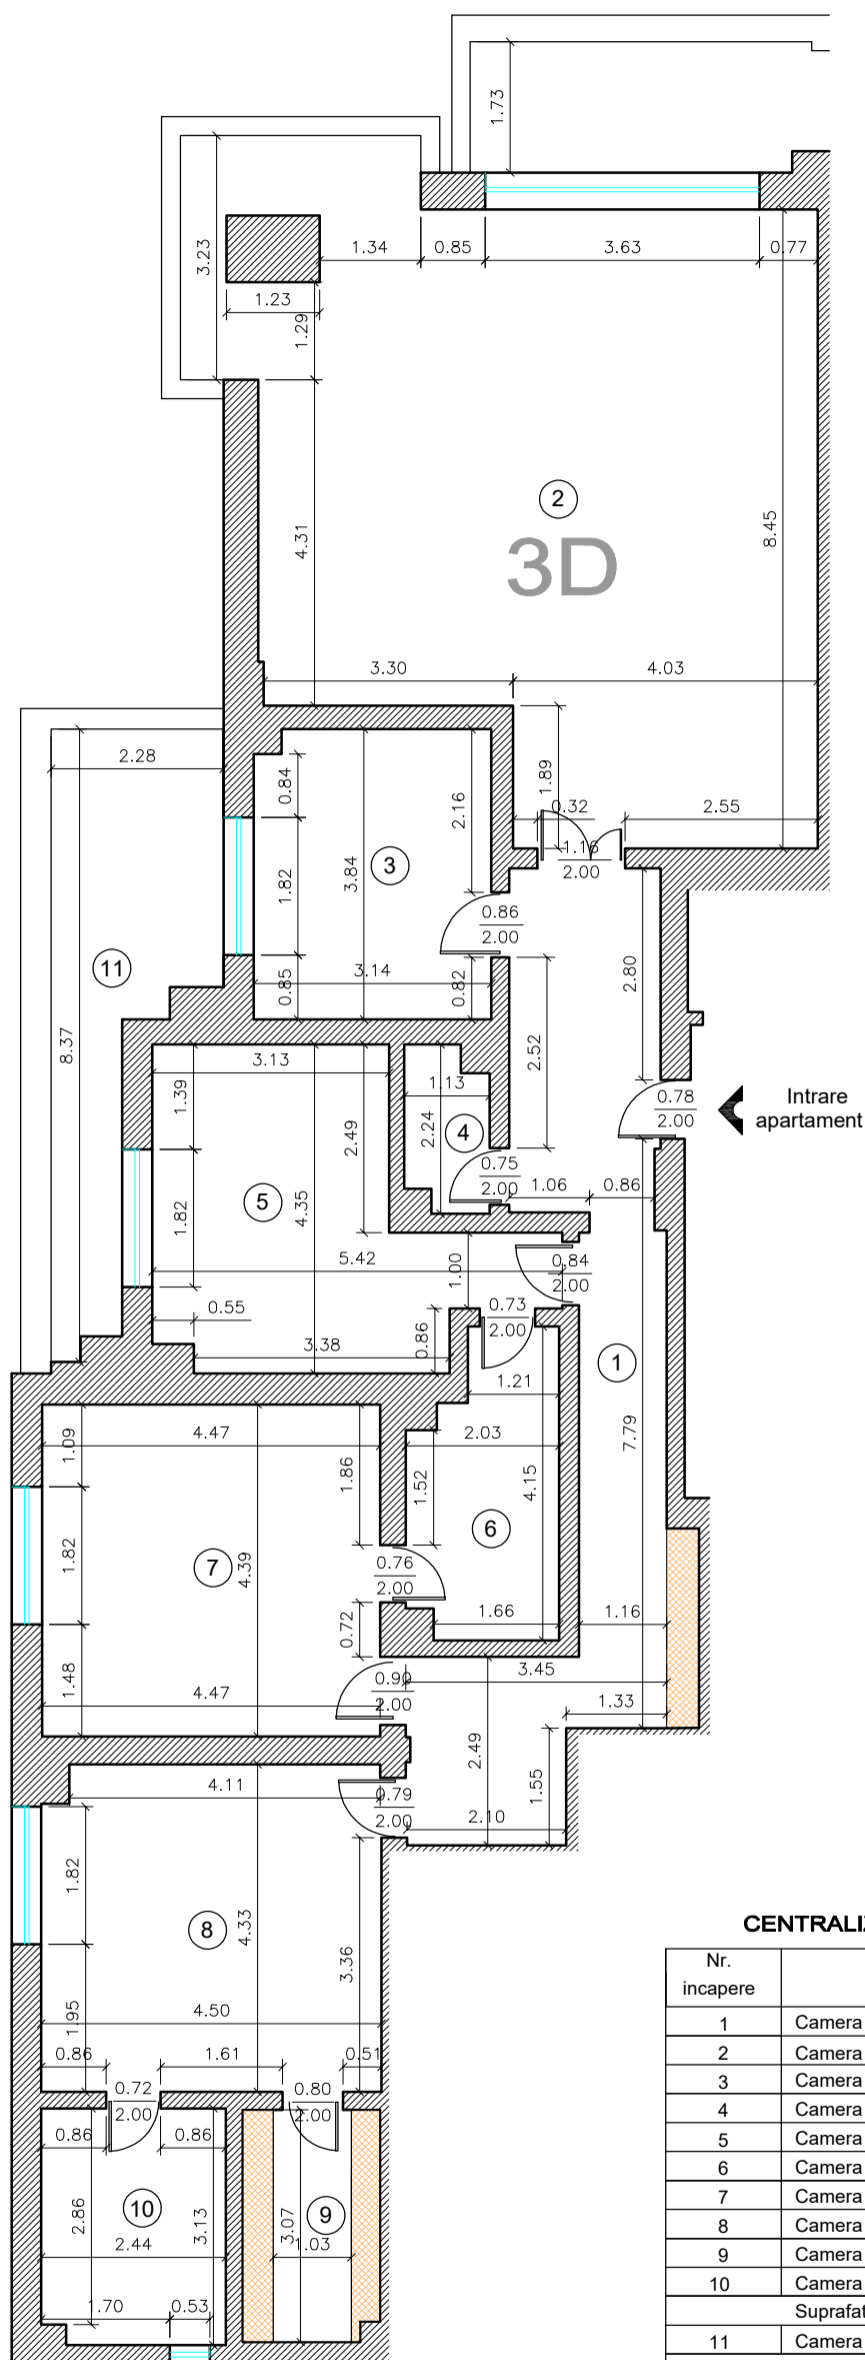

CENTRALIZATOR SUPRAFETE

Nr. incapere	Denumire incapere	Suprafata utila (mp)
1	Camera 1	20.41
2	Camera 2	61.55
3	Camera 3	11.94
4	Camera 4	2.27
5	Camera 5	16.38
6	Camera 6	7.29
7	Camera 7	19.62
8	Camera 8	74.57
9	Camera 9	5.52
10	Camera 10	7.55
Suprafata utila=		227.10 mp
11	Camera 11	12.52
Suprafata totala=		239.62 mp

 scanare 3D, topografie cadastru, fotogrammetrie UAV		DOCUMENTATIE TOPOGRAFICA INSCRIERE CONSTRUCTIE IN C.F. BUCURESTI, INTRAREA MURMURULUI, NR. 2-4		/2016
MASURAT	Ardac Alexandru	BENEFICIAR	S.C. BUTAN GAS INTERNATIONAL S.A.	FAZA
REDACTAT	ing. Danculescu Catalin	DENUMIRE PLANSĂ	RELEVU APARTAMENT	SCARA
SEF PROIECT		DATA	NOV. 2016	1:100
VERIFICAT	ing. Stratone Lucian-Ion	SPECIALITATEA	TOPOGRAFIE	SISTEM PROIECTIE
DIRECTOR				STEREO 1970