


# APARTAMENT

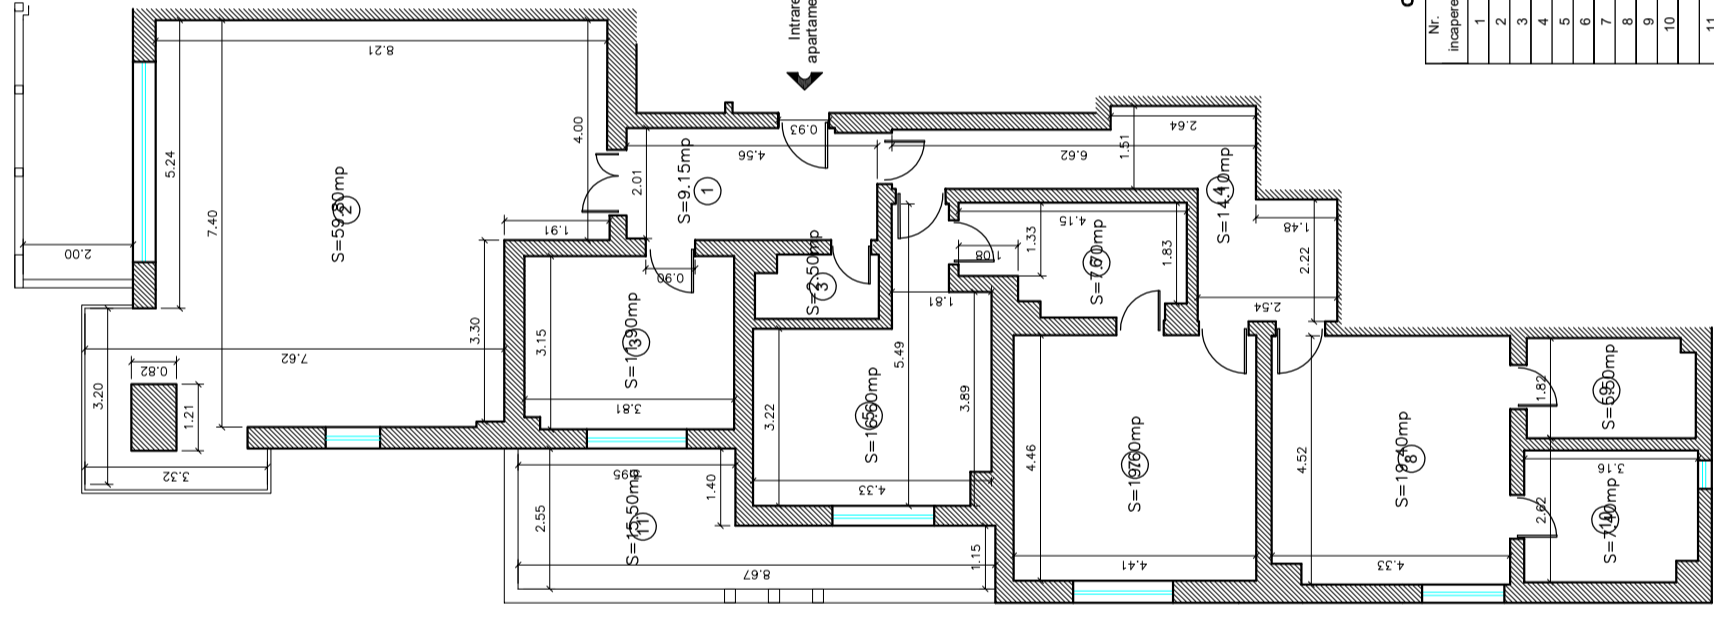

## CENTRALIZATOR SUPRAFETE

Nr. Incapere	Denumire Incapere	Suprafata utila (mp)
1	Camera 1	20.41
2	Camera 2	61.55
3	Camera 3	11.94
4	Camera 4	2.27
5	Camera 5	16.38
6	Camera 6	7.29
7	Camera 7	19.62
8	Camera 8	74.57
9	Camera 9	5.52
10	Camera 10	7.55
	Suprafata utila= 227.10 mp	
11	Camera 11	12.52
	Suprafata totala= 239.62 mp	



scanare 3D, topografie cadastru, fotogrammetrie UAV

MASURAT	Ardac Alexandru
REDACTAT	ing. Danculescu Cotolin
SEF PROIECT	
VERIFICAT	ing. Straton Lucian-Ion
DIRECTOR	

DOCUMENTE TOPOGRAFICA  
INSCRIERE CONSTRUCTIE IN C.F.  
BUCURESTI, STR. MURMURULUI

SCARA

REFEKTARE	S.C. BIUTAN GAZ INTERNATIONAL S.A.
DENUMIRE PLANSA	RELEVEU - ETAJ 3
DATA	NOV. 2016
SPECIMINTEA	TOPOGRAFIE

/2016

FAZA

SCARA

1:100

SISTEM PROIECTIE

STEREO 1970