


APARTAMENT 5D

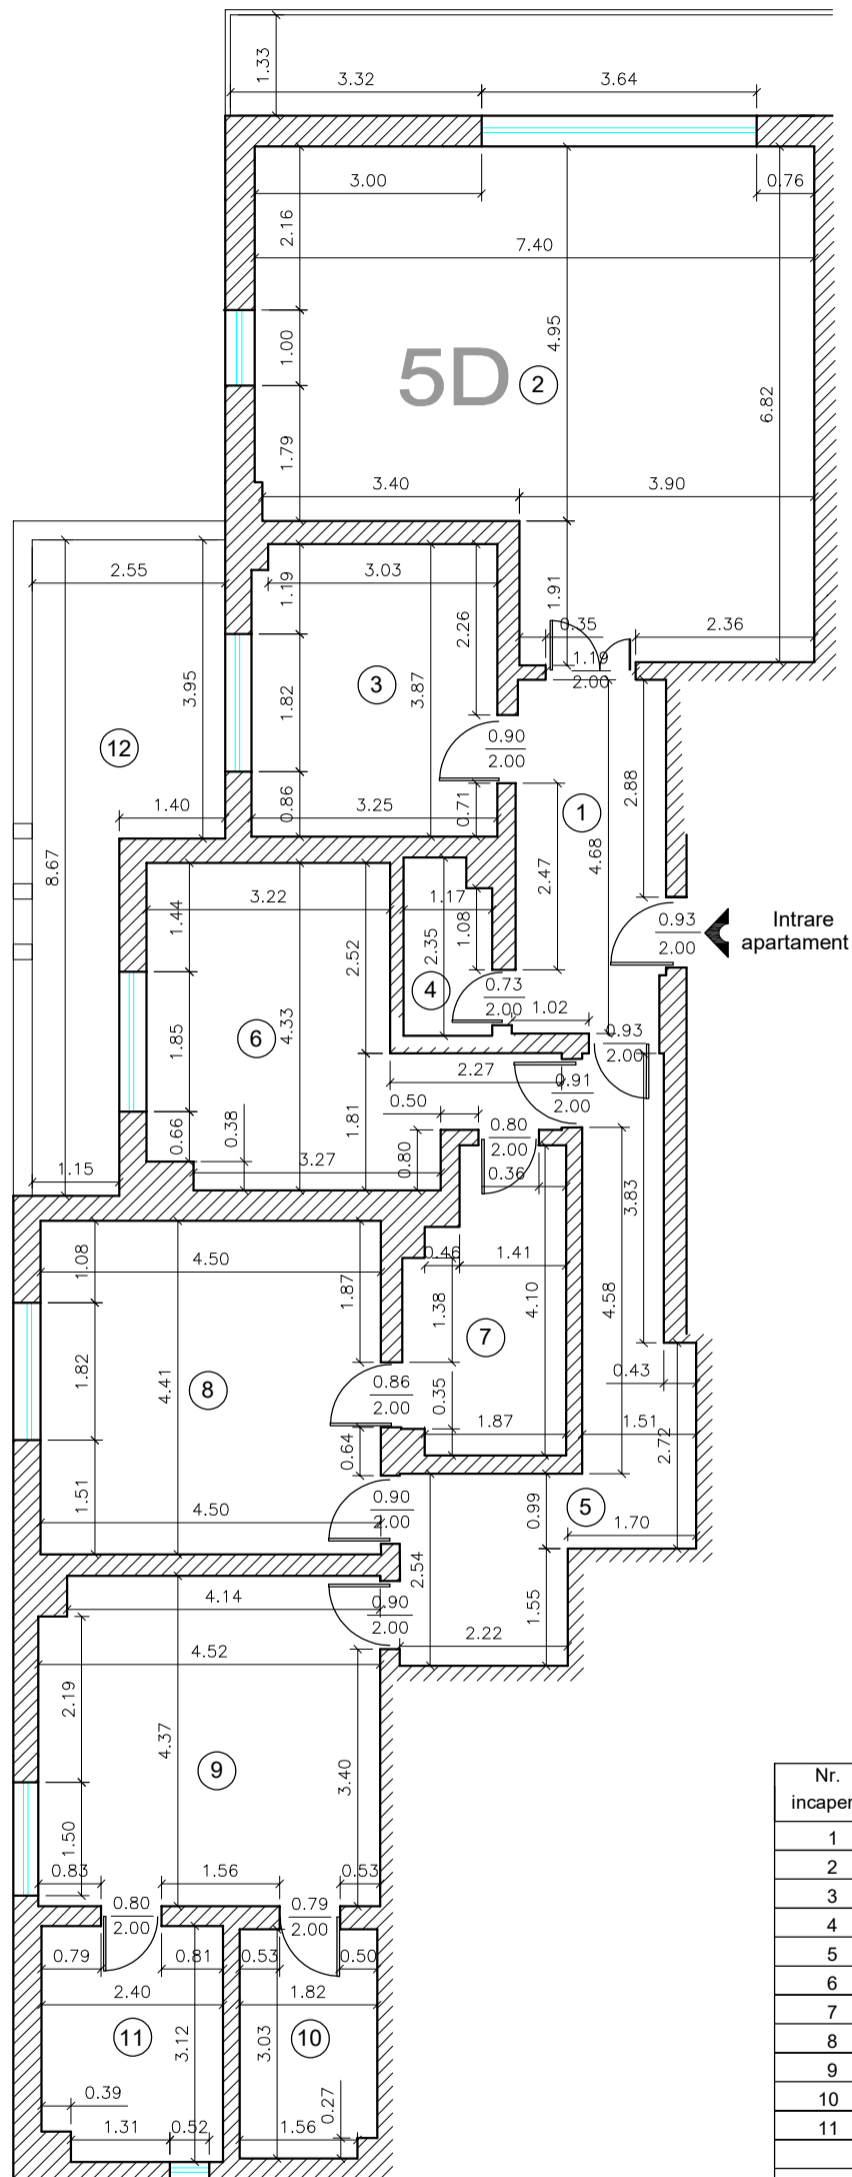

CENTRALIZATOR SUPRAFETE

Nr. incapere	Denumire incapere	Suprafata utila (mp)
1	Camera 1	9.25
2	Camera 2	43.90
3	Camera 3	12.50
4	Camera 4	2.60
5	Camera 5	14.10
6	Camera 6	16.50
7	Camera 7	7.90
8	Camera 8	19.85
9	Camera 9	19.55
10	Camera 10	5.45
11	Camera 11	7.30
Suprafata utila=		158.90 mp
12	Camera 12	15.50
Suprafata totala=		174.40 mp



teta cons

scanare 3D, topografie
cadastru, fotogrammetrie UAV

DOCUMENTATIE TOPOGRAFICA
INSCRIERE CONSTRUCTIE IN C.F.
BUCURESTI, INTRAREA MURMURULUI, NR. 2-4

/2016

MASURAT	Ardac Alexandru
REDACTAT	ing. Danculescu Catalin
SEF PROIECT	
VERIFICAT	ing. Stratone Lucian-Ion
DIRECTOR	

BENEFICIAR	S.C. BUTAN GAS INTERNATIONAL S.A.
DENUMIRE PLANSA	RELEVU APARTAMENT
DATA	NOV. 2016
SPECIALITATEA	TOPOGRAFIE

FAZA	
SCARA	1:100
SISTEM PROIECTIE	STEREO 1970