


Relevu Apartament  
Scara 1:100

|                               |           |   |           |
|-------------------------------|-----------|---|-----------|
| Nr. Cadastral al terenului    | Suprafata | Adresa imobilului   |           |
|                               |           | Mun. Bucuresti ,Str. Ceasornicului ,Nr. 7 ,Parter , Ap. 2 |           |
| Cartea Funciara colectiva nr. |           | UAT   | Bucuresti |

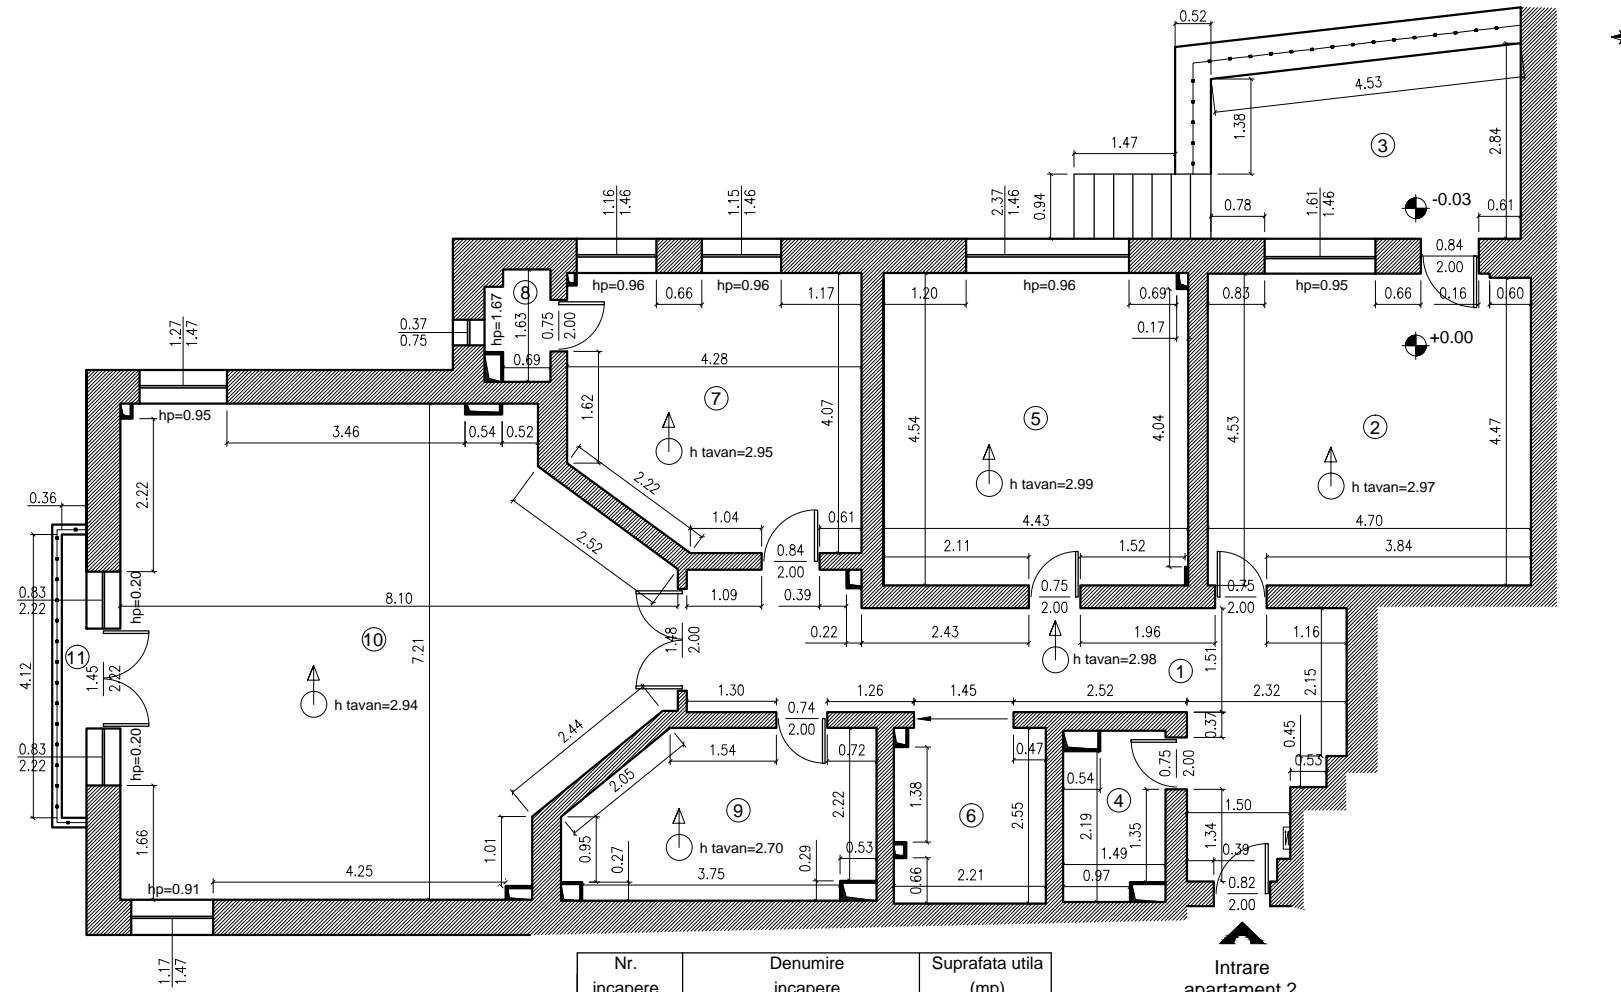

| Nr. incapere  | Denumire incapere | Suprafata utila (mp) |
|---|-------------------|----------------------|
| 1   | Hol               | 20.24                |
| 2   | Dormitor 1        | 21.25                |
| 4   | W.C.              | 3.40                 |
| 5   | Dormitor 2        | 20.06                |
| 6   | Dressing          | 5.54                 |
| 7   | Bucatarie         | 16.22                |
| 8   | Debara            | 1.38                 |
| 9   | Baie              | 10.26                |
| 10  | Sufragerie        | 50.50                |
| Suprafata utila=  |                   | 148.85 mp            |
| 3   | Balcon            | 11.61                |
| 11  | Balcon            | 1.48                 |
| Suprafata totala=   |                   | 161.94 mp            |
| Executant,  |                   | Data                 |
| STRATONE LUCIAN ION<br><small>Autorizatie: Seria RO-B-F, Nr. 1402</small> |                   | 10.05.2016           |
| Receptionat,  |                   | Data                 |