


Relevu Apartament  
Scara 1:100

Nr. Cadastral al terenului	Suprafata	Adresa imobilului	
		Mun. Bucuresti, Str. Ceasornicului ,Nr. 7 ,Etaj 1 ,Ap. 5	
Cartea Funciara colectiva nr.		UAT	Bucuresti

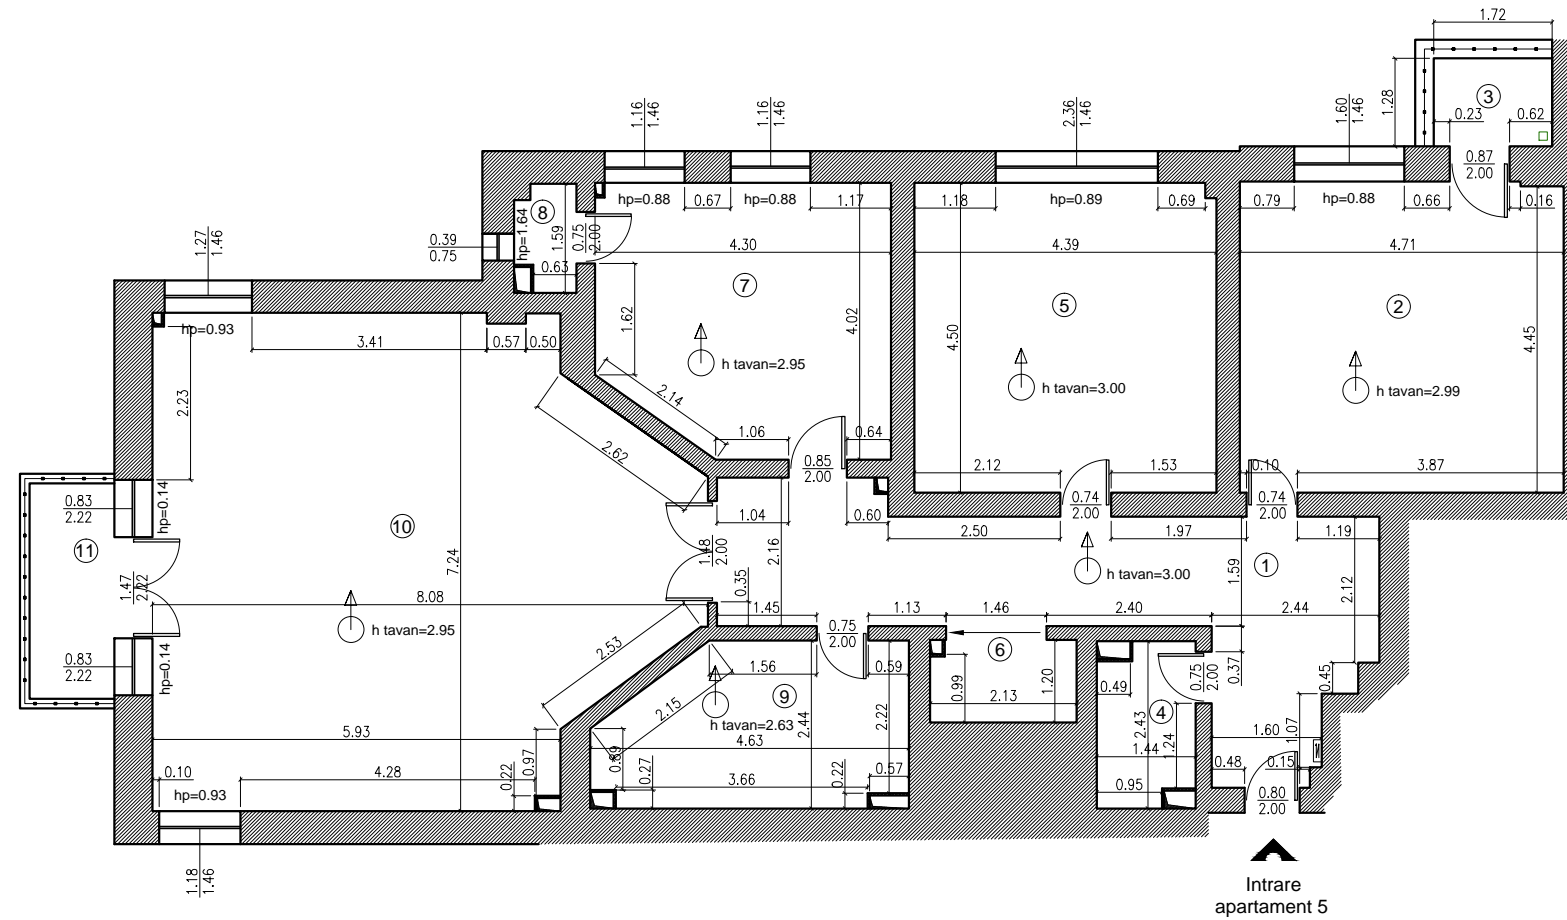

Nr. incapere	Denumire incapere	Suprafata utila (mp)
1	Hol	21.04
2	Dormitor 1	21.25
4	W.C.	3.21
5	Dormitor 2	19.72
6	Dresing	2.51
7	Bucatarie	16.18
8	Debara	1.27
9	Baie	9.96
10	Sufragerie	50.53
Suprafata utila= 145.67 mp		
3	Balcon	2.20
11	Balcon	3.86
Suprafata totala= 151.73 mp		
Executant,		Data
STRATONE LUCIAN ION <small>Autorizatie: Seria RO-B-F, Nr. 1402</small>		10.05.2016
Receptionat,		Data