


Relevu Apartament
Scara 1:100

Nr. Cadastral al terenului	Suprafata	Adresa imobilului	
		Mun. Bucuresti, Str. Ceasornicului ,Nr. 7 ,Etaj 2 ,Ap. 8	
Cartea Funciara colectiva nr.		UAT	Bucuresti

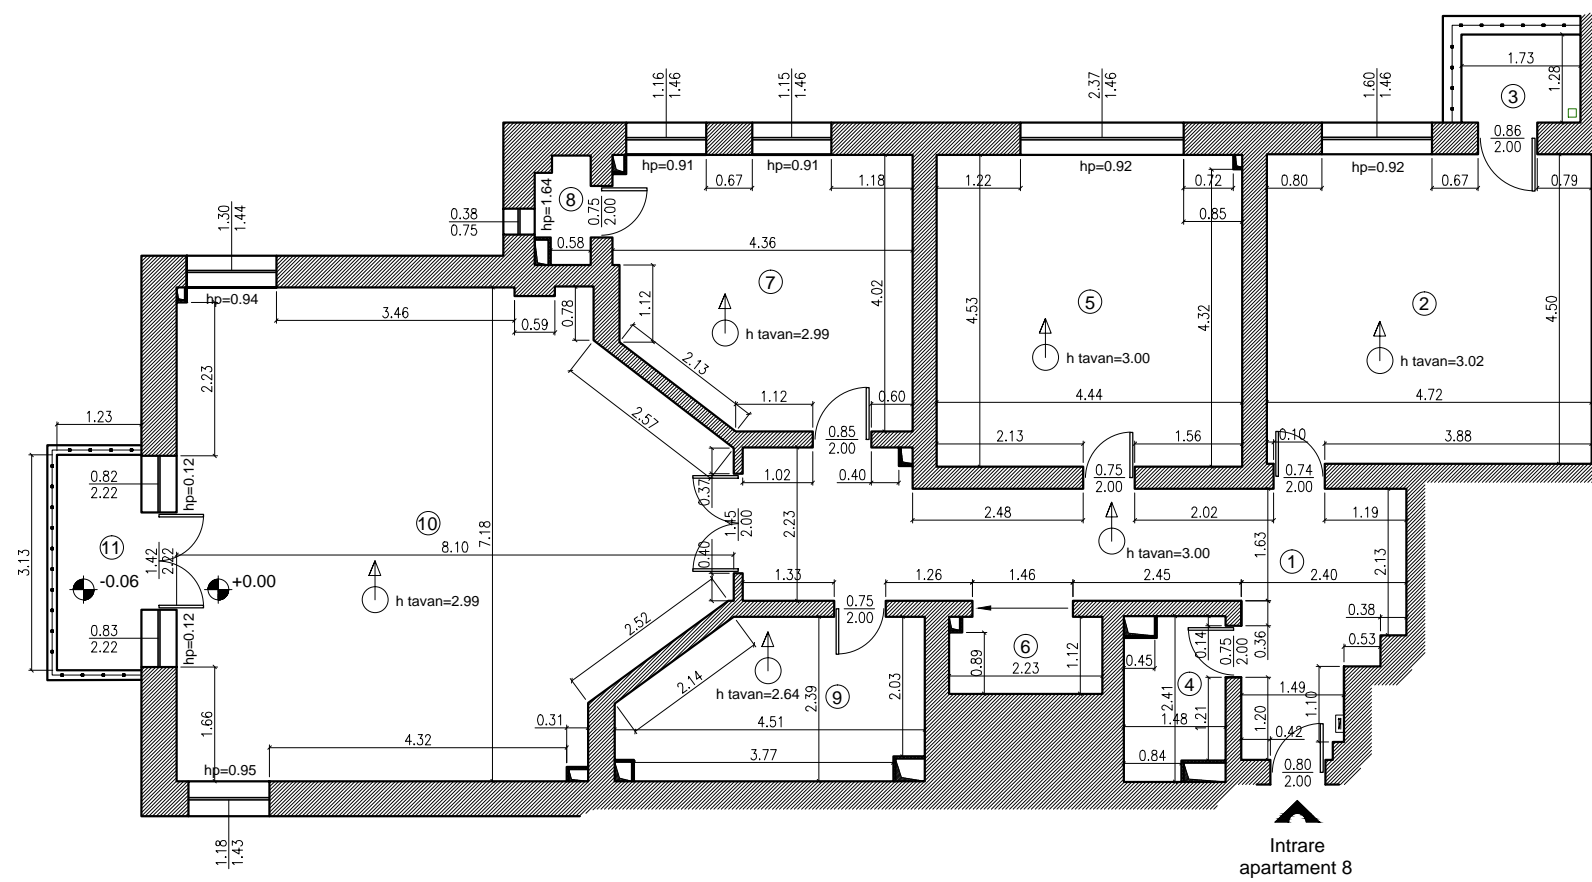

Nr. incapere	Denumire incapere	Suprafata utila (mp)
1	Hol	21.22
2	Dormitor 1	21.24
4	W.C.	3.22
5	Dormitor 2	20.09
6	Dresing	2.45
7	Bucatarie	16.13
8	Debara	1.13
9	Baie	9.44
10	Sufragerie	50.74
Suprafata utila= 145.66 mp		
3	Balcon	2.21
11	Balcon	3.85
Suprafata totala= 151.72 mp		
Executant,		Data
STRATONE LUCIAN ION Autorizatie: Seria RO-B-F, Nr. 1402		10.05.2016
Receptionat,		Data