


Relevu Apartament
Scara 1:100

Nr. Cadastral al terenului	Suprafata	Adresa imobilului	
		Mun. Bucuresti , Str. Ceasornicului ,Nr. 7 ,Etaj 2 ,Ap. 9	
Cartea Funciara colectiva nr.		UAT	Bucuresti

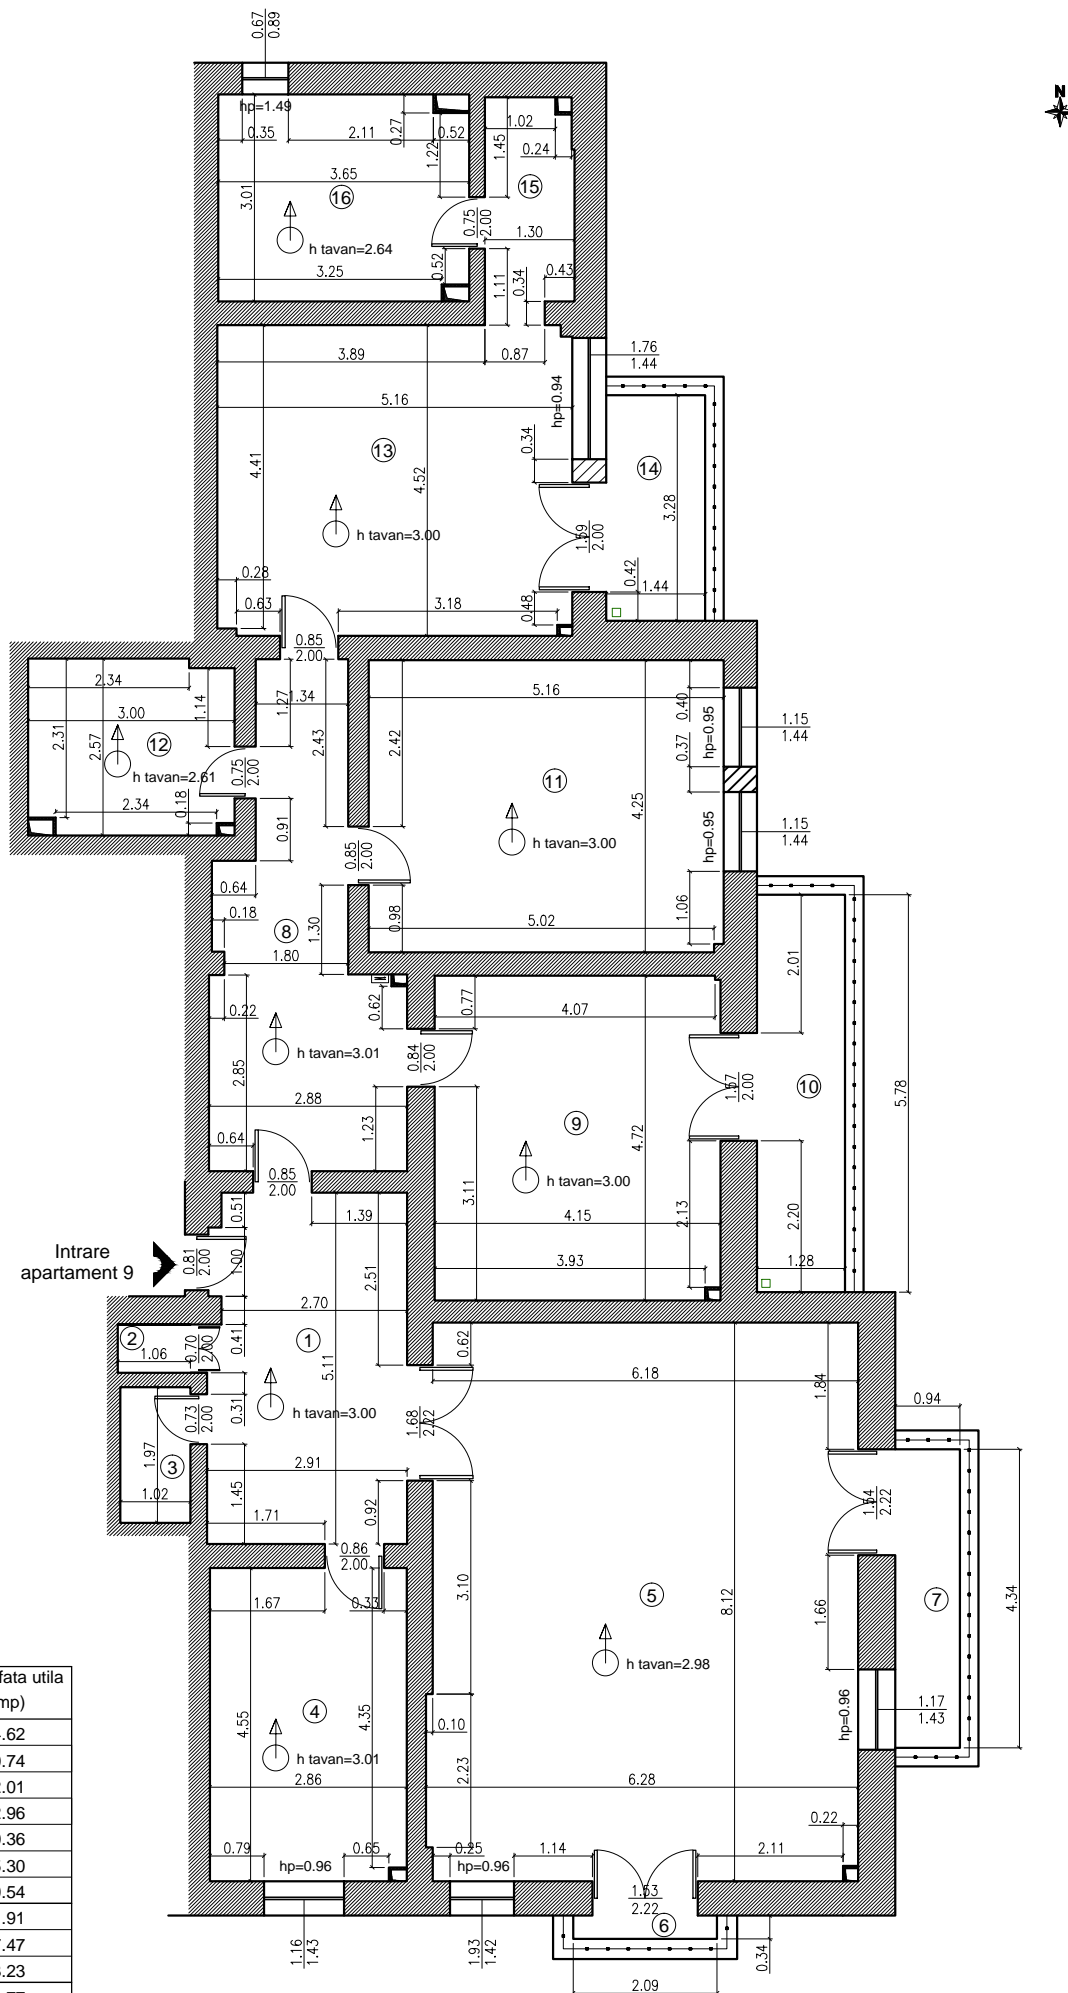

Nr. incapere	Denumire incapere	Suprafata utila (mp)
1	Hol	14.62
2	Debara	0.74
3	W.C.	2.01
4	Bucatarie	12.96
5	Sufragerie	50.36
8	Hol	15.30
9	Dormitor 1	19.54
11	Dormitor 2	21.91
12	Baie 1	7.47
13	Dormitor 3	23.23
15	Hol	3.77
16	Baie 2	10.74
Suprafata utila=		182.65 mp
6	Balcon	0.71
7	Balcon	4.08
10	Balcon	7.40
14	Balcon	4.72
Suprafata totala=		199.56 mp
Executant,		Data
STRATONE LUCIAN ION Autorizatie: Seria RO-B-F, Nr. 1402		10.05.2016
Receptionat,		Data