



# UNITATEA LOCATIVA P2

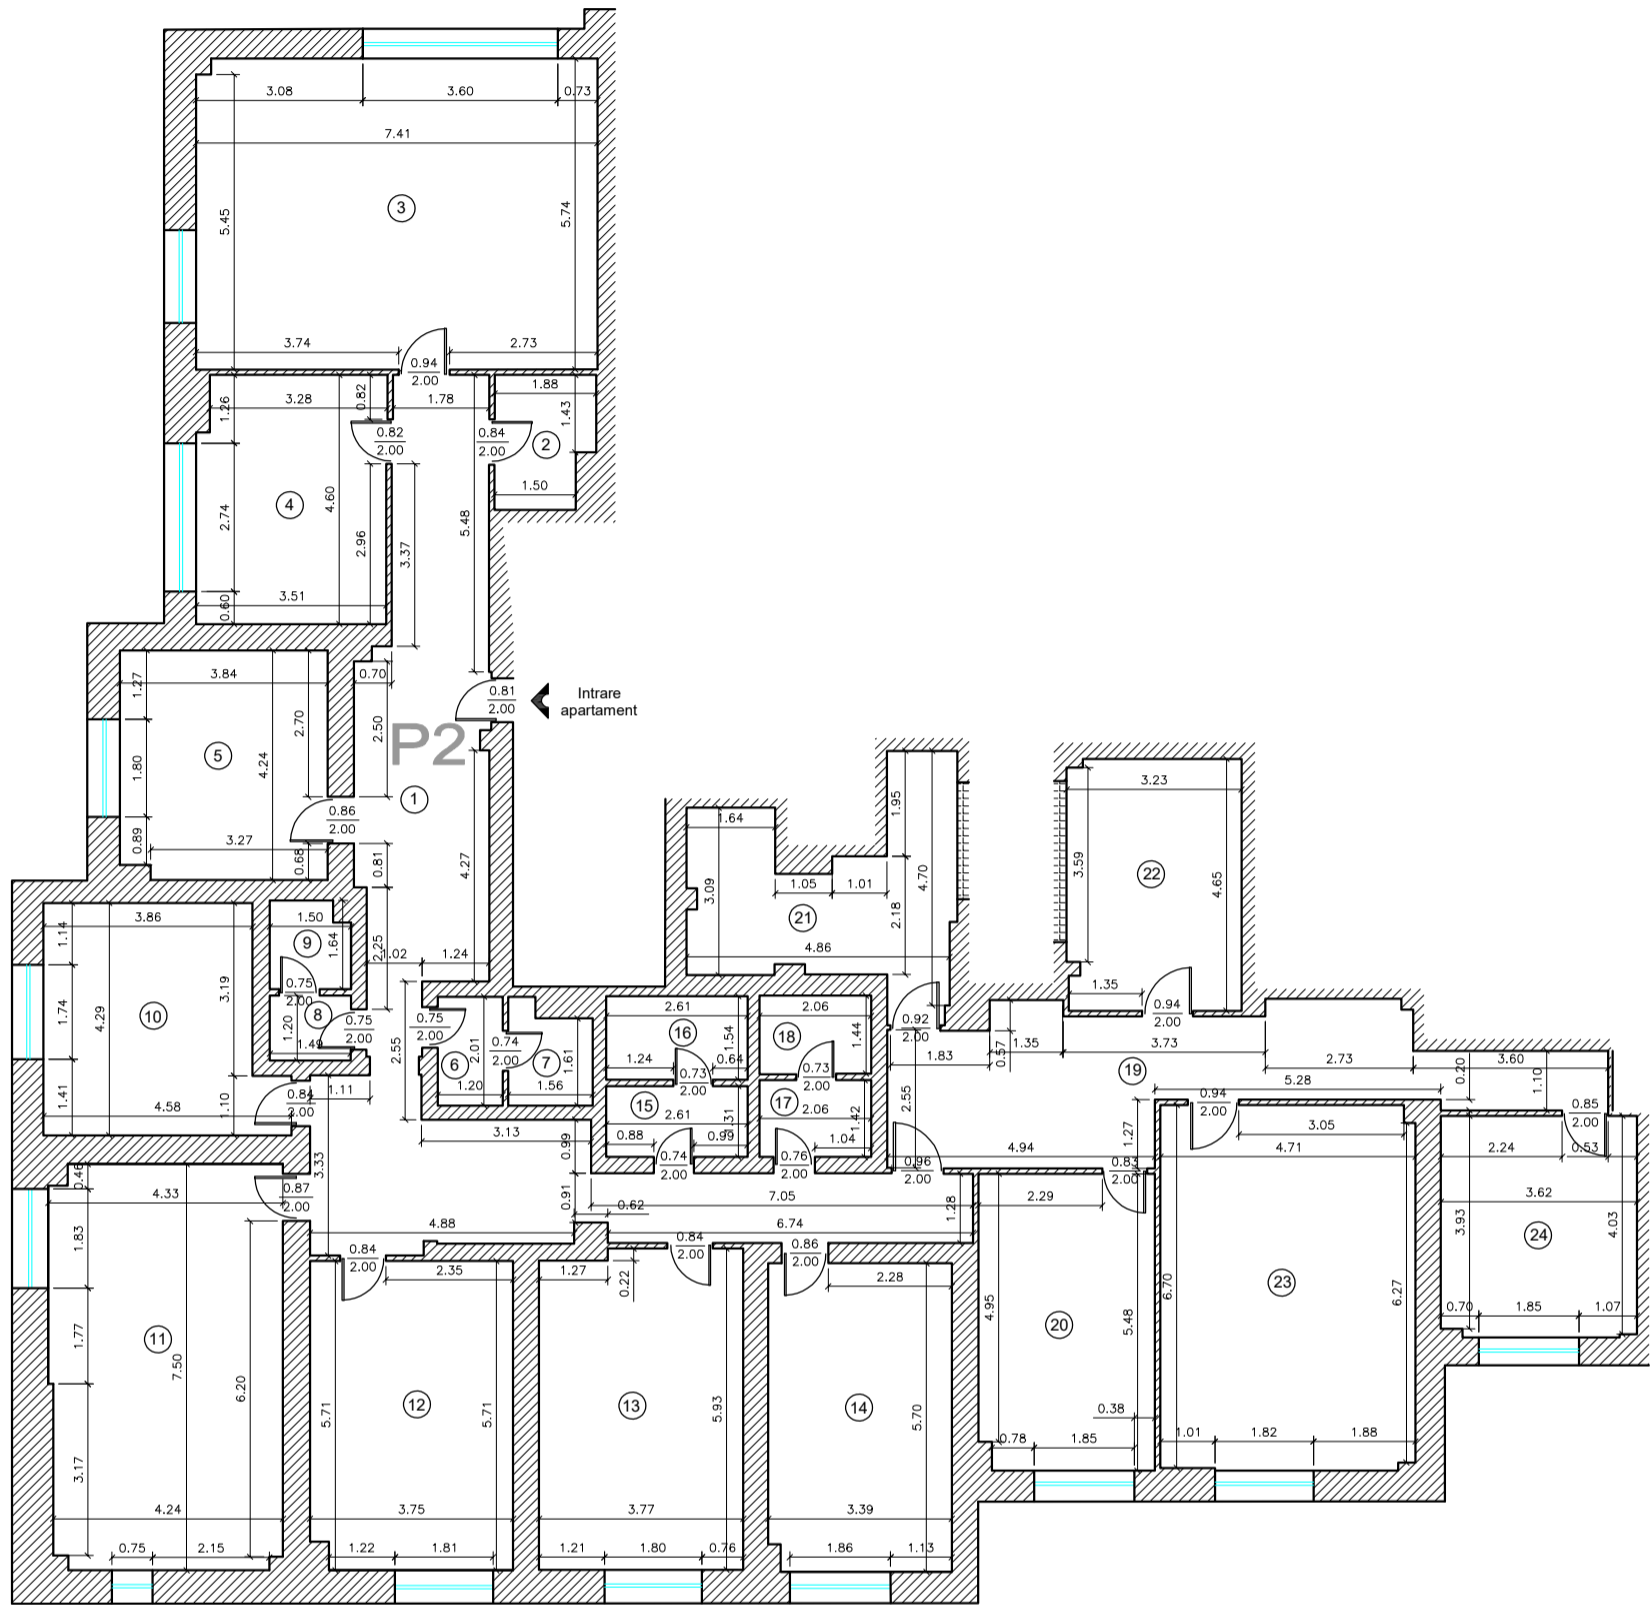

**CENTRALIZATOR SUPRAFETE**

Nr. incapere	Denumire incapere	Suprafata utila (mp)
1	Camera 1	48.50
2	Camera 2	4.30
3	Camera 3	42.50
4	Camera 4	15.90
5	Camera 5	16.30
6	Camera 6	2.40
7	Camera 7	2.70
8	Camera 8	1.80
9	Camera 9	2.32
10	Camera 10	17.40
11	Camera 11	32.00
12	Camera 12	21.23
13	Camera 13	22.10
14	Camera 14	19.21
15	Camera 15	3.40
16	Camera 16	4.00
17	Camera 17	2.90
18	Camera 18	3.00
19	Camera 19	45.75
20	Camera 20	17.70
21	Camera 21	15.40
22	Camera 22	14.90
23	Camera 23	31.60
24	Camera 24	14.75
Suprafata utila=		402.06 mp
Suprafata totala=		402.06 mp

 scanare 3D, topografie cadastru, fotogrammetrie UAV		DOCUMENTATIE TOPOGRAFICA INSCRIERE CONSTRUCTIE IN C.F. BUCURESTI, INTRAREA MURMURULUI, NR. 2-4		/2016
MASURAT	Ardac Alexandru	BENEFICIAR	S.C. BUTAN GAS INTERNATIONAL S.A.	FAZA
REDACTAT	ing. Danculescu Catalin	DENUMIRE PLANSĂ	RELEVU UNITATEA LOCATIVA P2	SCARA
SEF PROIECT				1:100
VERIFICAT	ing. Stratone Lucian-Ion			SISTEM PROIECTIE
DIRECTOR		DATA	NOV. 2016	STEREO 1970
		SPECIALITATEA	TOPOGRAFIE	