


Relevu Apartament
Scara 1:100

| | | | |
|-------------------------------|-----------|---|-----------|
| Nr. Cadastral al terenului | Suprafata | Adresa imobilului | |
| | | Mun. Bucuresti ,Str. Ceasornicului ,Nr. 7 ,Etaj 3 ,Ap. 11 | |
| Cartea Funciara colectiva nr. | | UAT | Bucuresti |

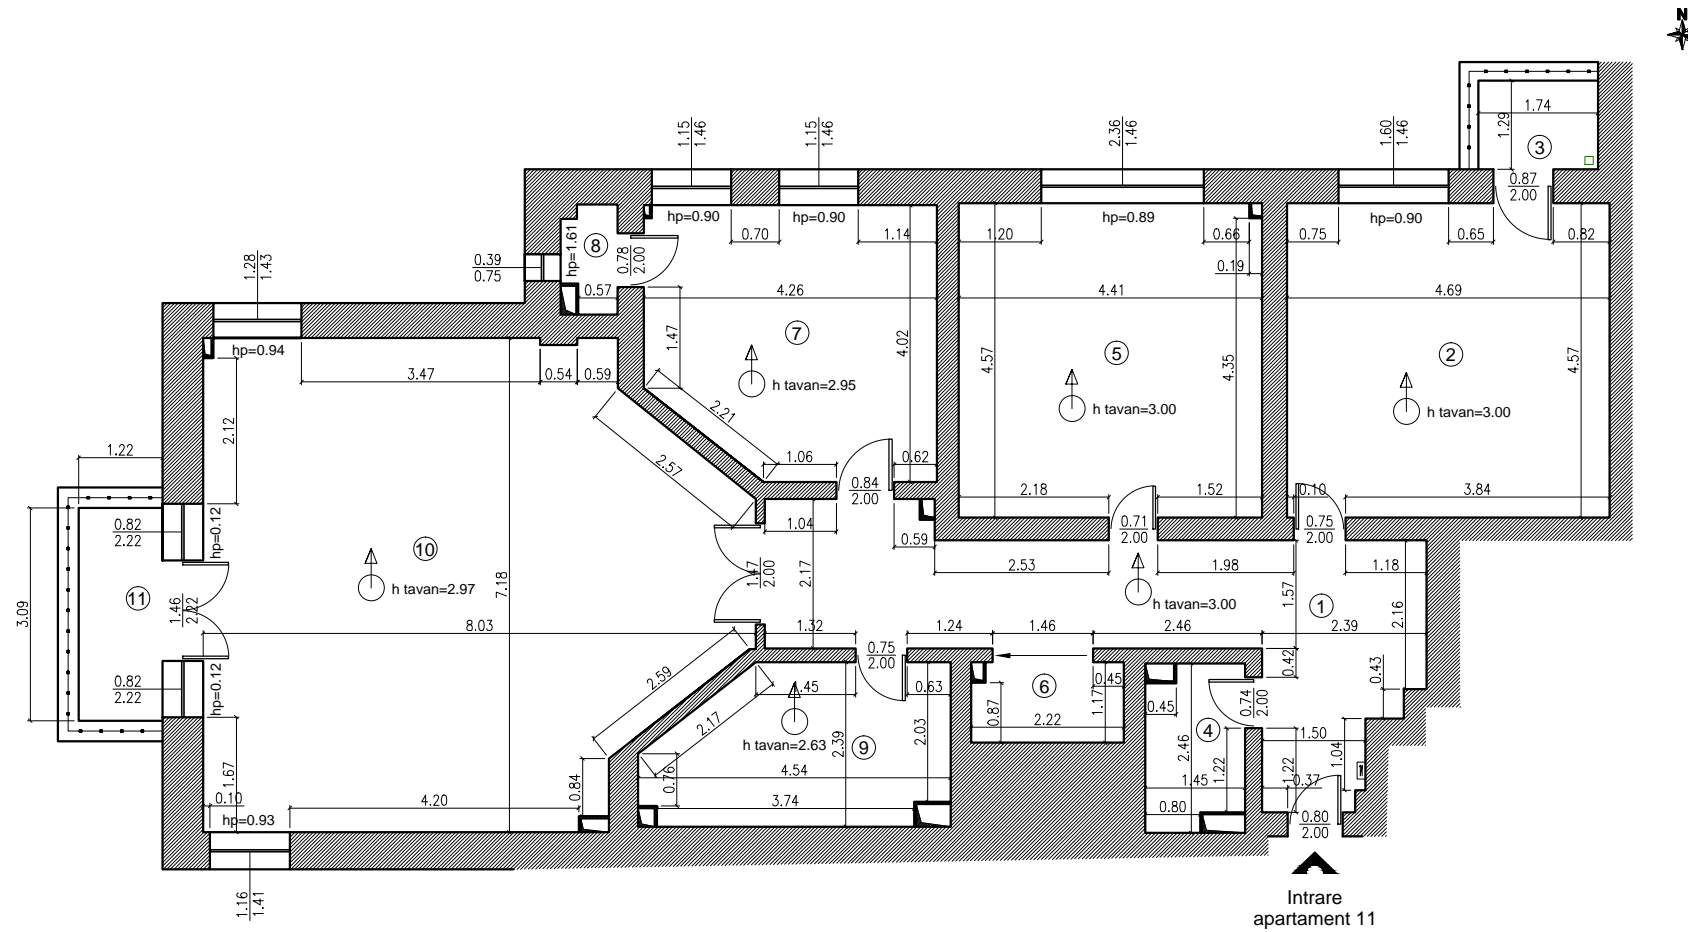

| Nr. incapere | Denumire incapere | Suprafata utila (mp) |
|--|-------------------|----------------------|
| 1 | Hol | 20.81 |
| 2 | Dormitor 1 | 21.43 |
| 4 | W.C. | 3.24 |
| 5 | Dormitor 2 | 20.11 |
| 6 | Dresing | 2.53 |
| 7 | Bucatarie | 15.92 |
| 8 | Debara | 1.16 |
| 9 | Baie | 9.44 |
| 10 | Sufragerie | 50.36 |
| Suprafata utila= | | 145.00 mp |
| 3 | Balcon | 2.25 |
| 11 | Balcon | 3.77 |
| Suprafata totala= | | 151.02 mp |
| Executant, | | Data |
| STRATONE LUCIAN ION Autorizatie: Seria RO-B-F, Nr. 1402 | | 10.05.2016 |
| Receptionat, | | Data |