


Relevu Apartament
Scara 1:100

Nr. Cadastral al terenului	Suprafata	Adresa imobilului	
		Mun. Bucuresti, Str. Ceasornicului ,Nr. 7 ,Etaj 5 ,Ap. 14	
Cartea Funciara colectiva nr.		UAT	Bucuresti

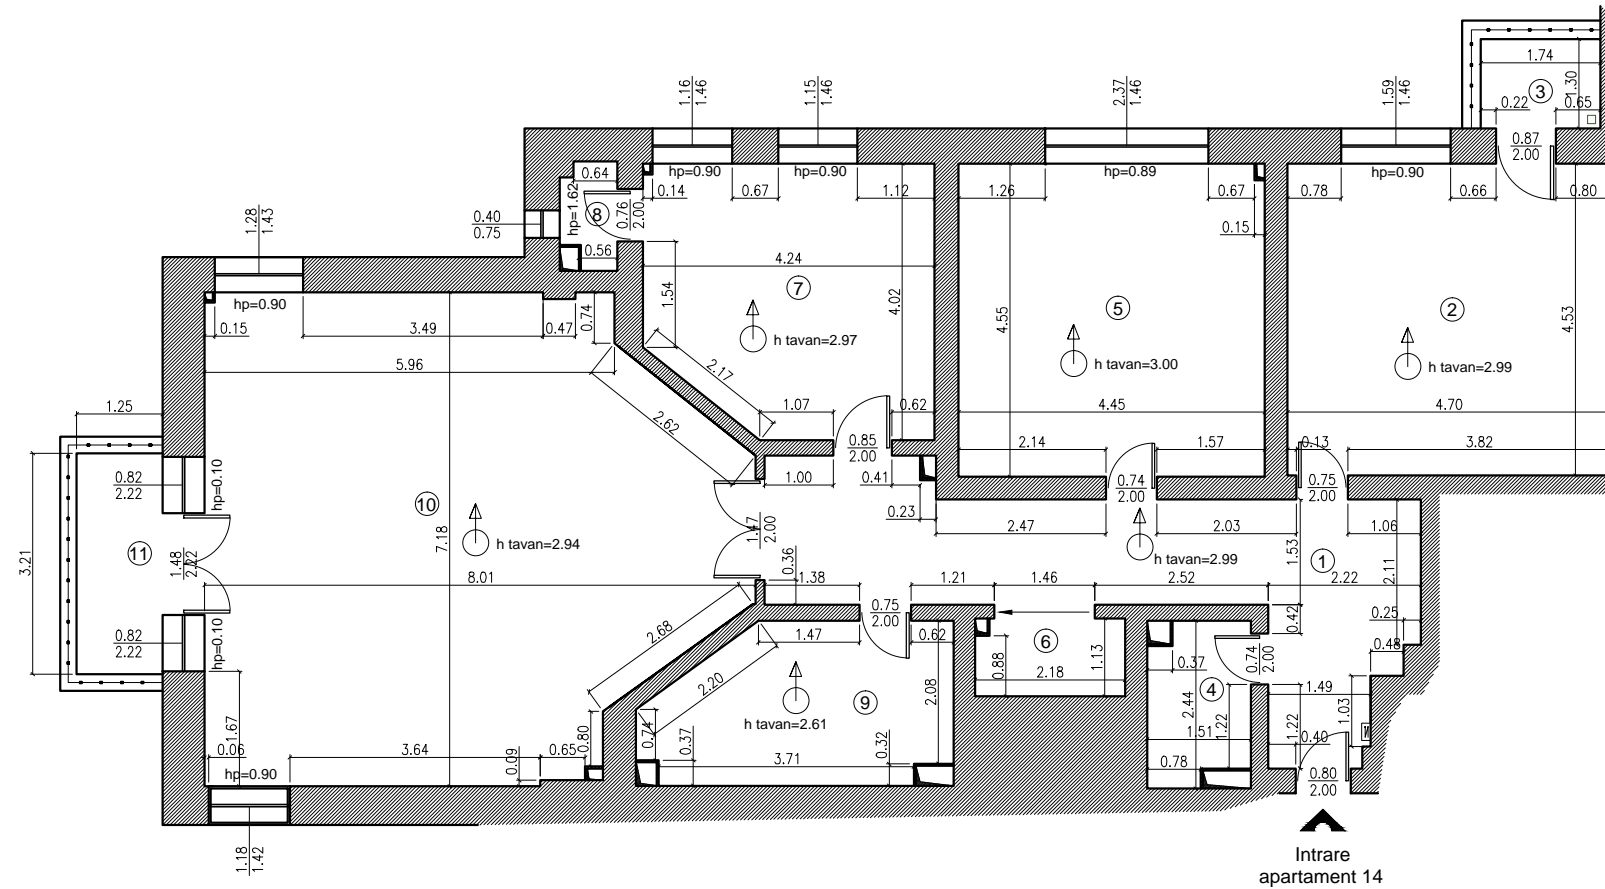

Nr. incapere	Denumire incapere	Suprafata utila (mp)
1	Hol	20.25
2	Dormitor 1	21.29
4	W.C.	3.34
5	Dormitor 2	20.21
6	Dresing	2.41
7	Bucatarie	15.85
8	Debara	1.17
9	Baie	9.63
10	Sufragerie	49.77
Suprafata utila= 143.92 mp		
3	Balcon	2.25
11	Balcon	4.01
Suprafata totala= 150.18 mp		
Executant,		Data
STRATONE LUCIAN ION <small>Autorizatie: Seria RO-B-F, Nr. 1402</small>		10.05.2016
Receptionat,		Data