


Relevu Apartament  
Scara 1:100

Nr. Cadastral al terenului	Suprafata	Adresa imobilului	
		Mun. Bucuresti ,Str. Ceasornicului ,Nr. 7 ,Etaj 3 ,Ap. 15	
Cartea Funciara colectiva nr.		UAT	Bucuresti

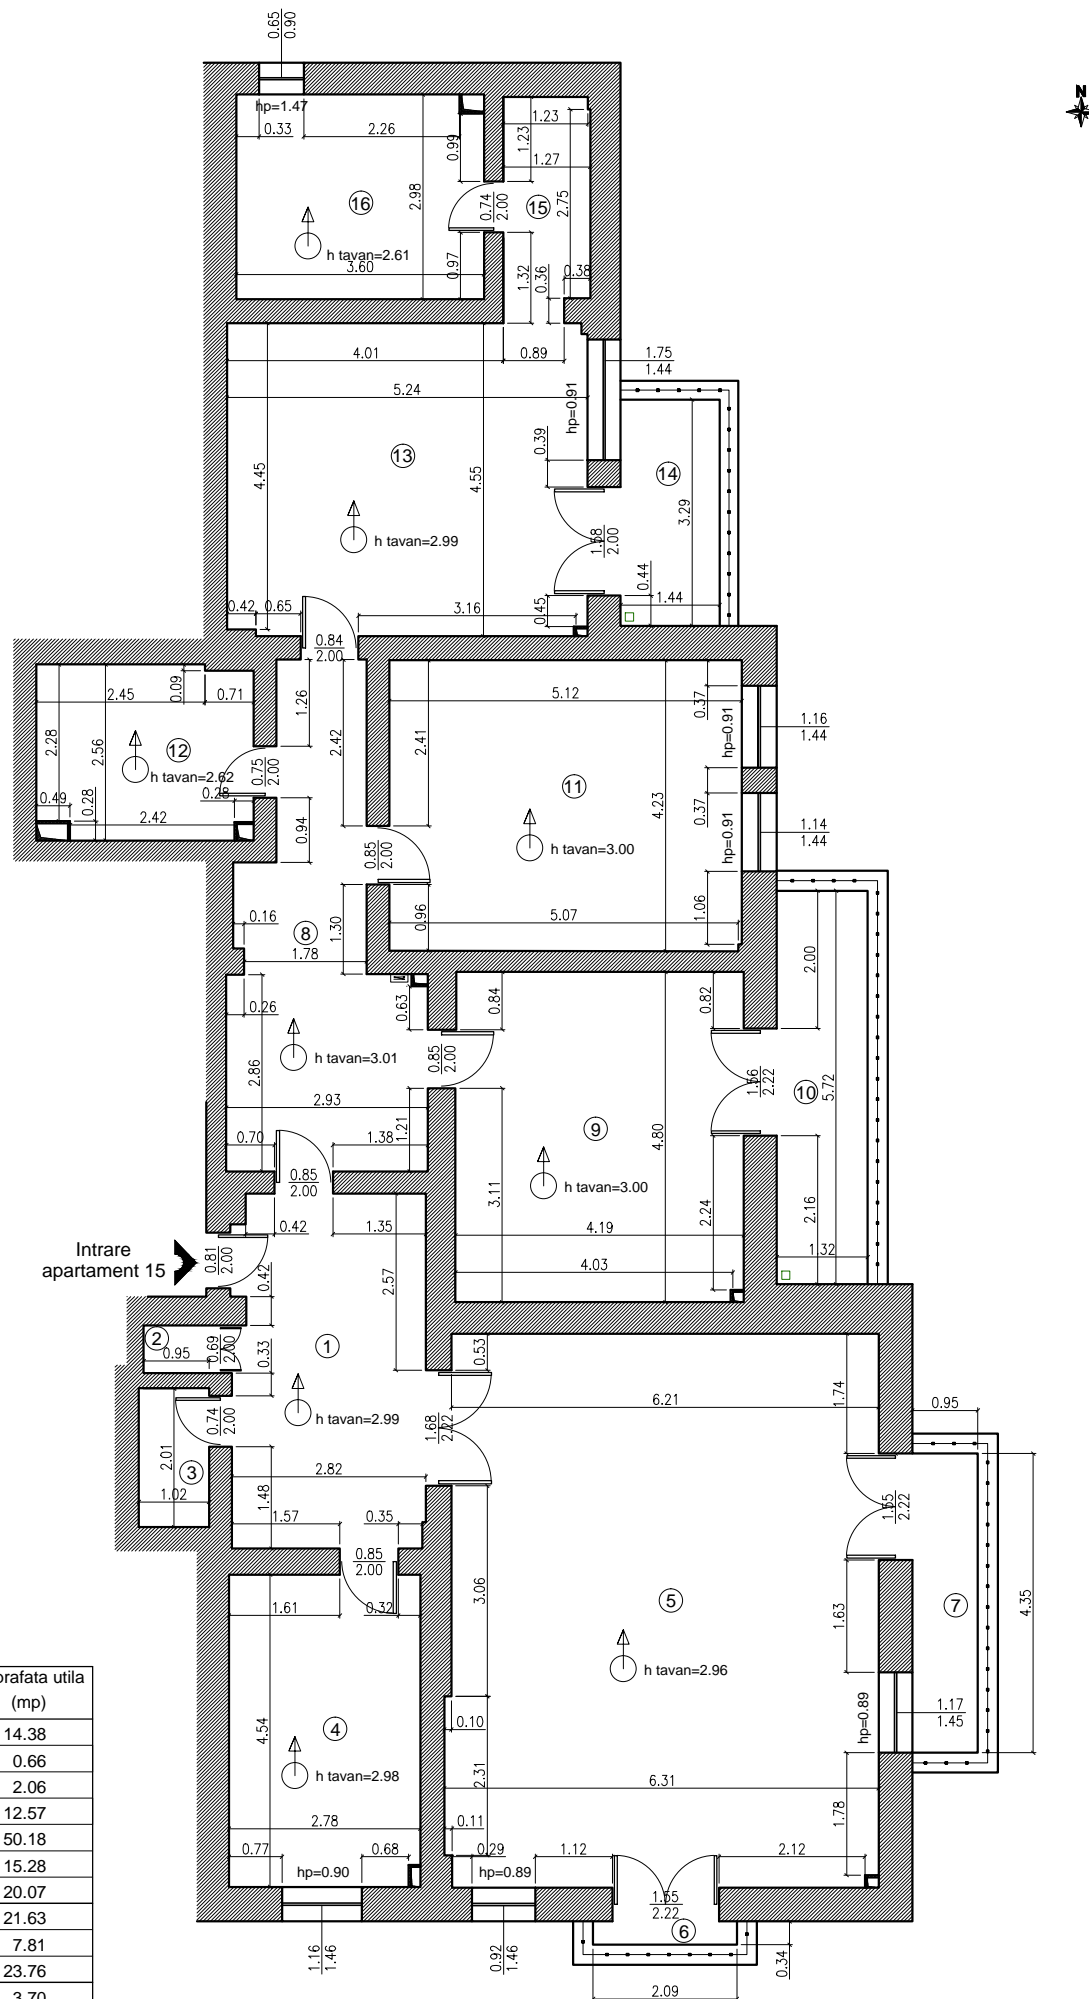

Nr. incapere	Denumire incapere	Suprafata utila (mp)
1	Hol	14.38
2	Debara	0.66
3	W.C.	2.06
4	Bucatarie	12.57
5	Sufragerie	50.18
8	Hol	15.28
9	Dormitor 1	20.07
11	Dormitor 2	21.63
12	Baie 1	7.81
13	Dormitor 3	23.76
15	Hol	3.70
16	Baie 2	10.62
Suprafata utila=		182.72 mp
6	Balcon	0.71
7	Balcon	4.13
10	Balcon	7.55
14	Balcon	4.74
Suprafata totala=		199.85 mp
Executant,		Data
STRATONE LUCIAN ION Autorizatie: Seria RO-B-F, Nr. 1402		10.05.2016
Receptionat,		Data