


Relevu Apartament

Scara 1:100

Nr. Cadastral al terenului	Suprafata	Adresa imobilului
		Mun. Bucuresti, str. Ceasornicului, nr. 3-7, sectorul 1.
Cartea Funciara colectiva nr.		UAT Bucuresti Sectorul 1
Cod unitate individuala (U)		CF individuala

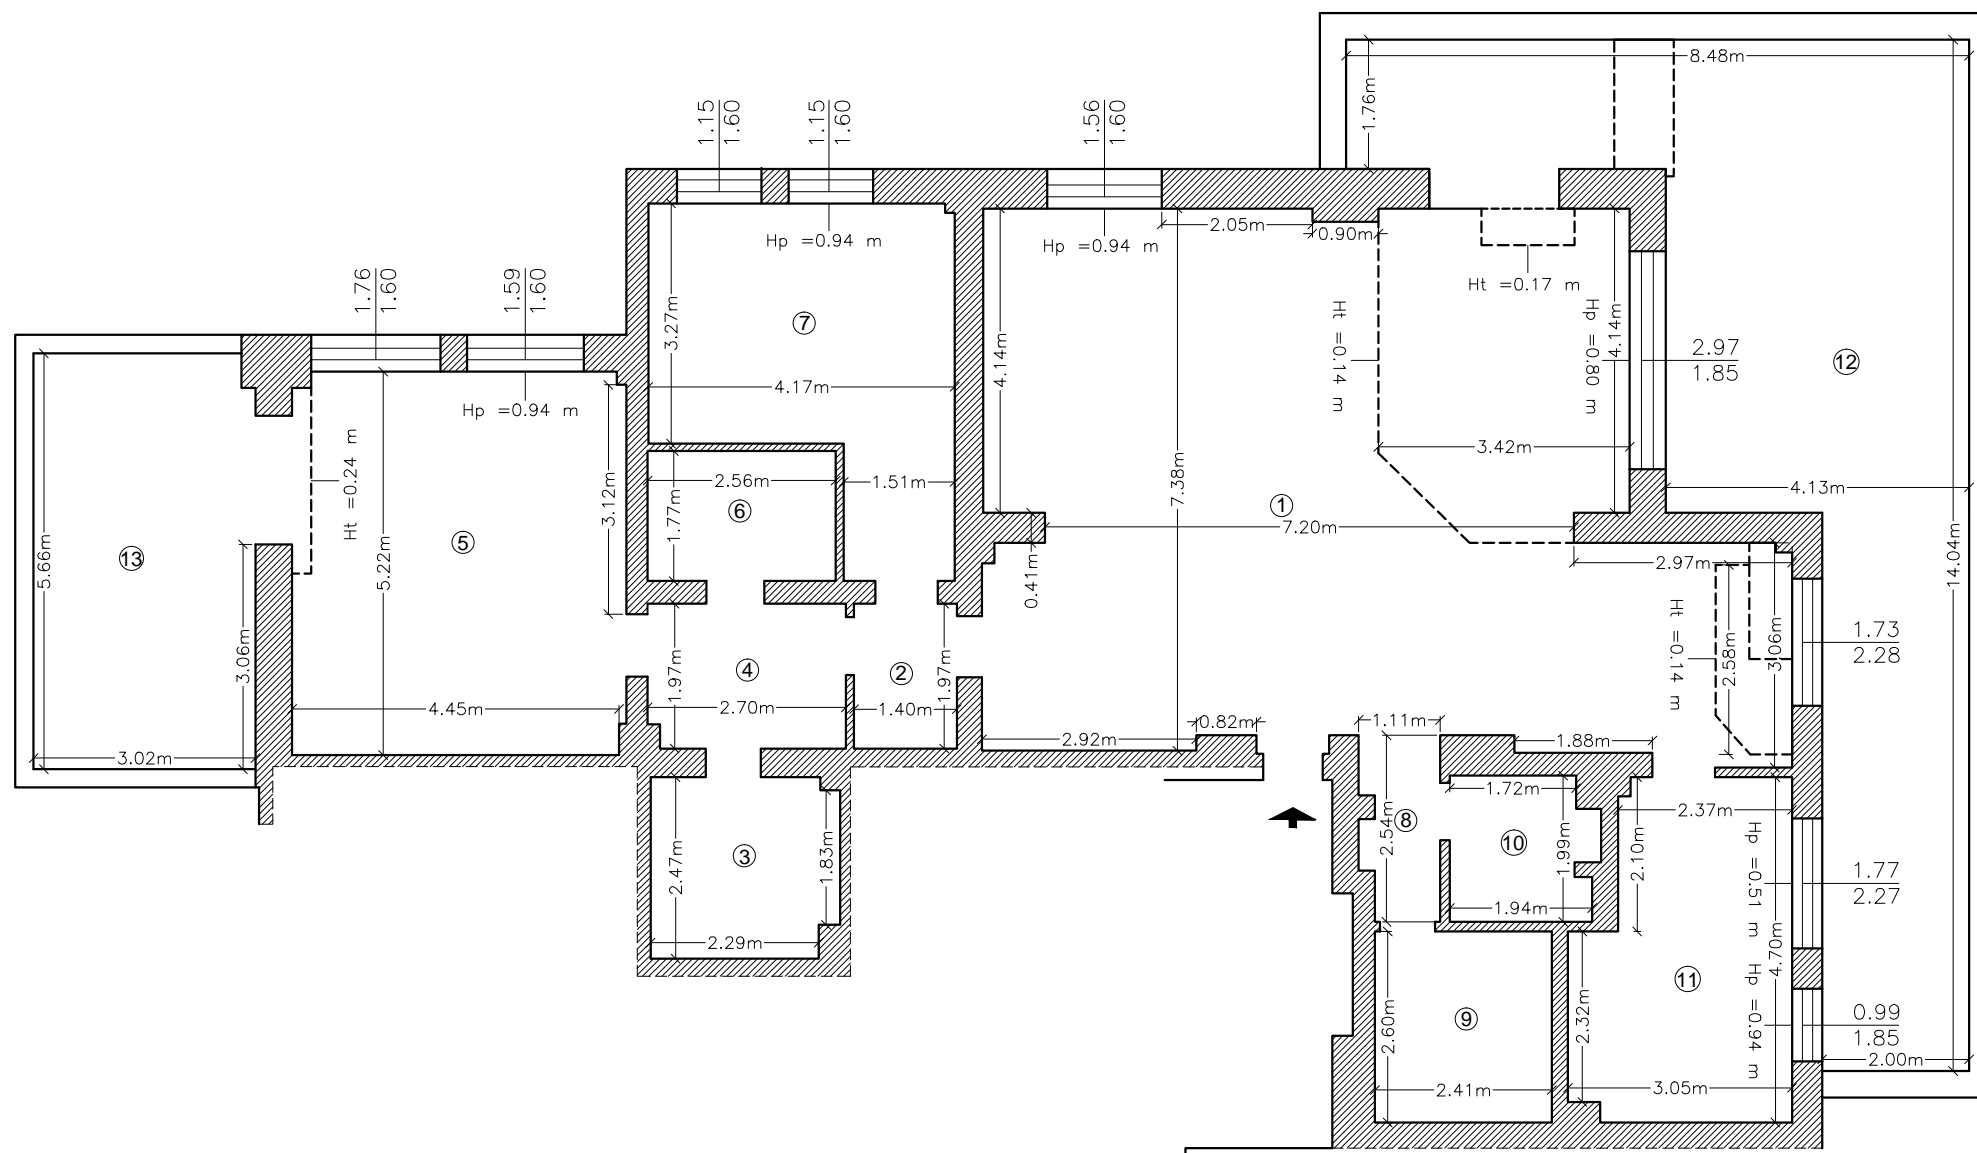

Nr. incapere	Denumire incapere	Suprafata utila (mp)
1	Living	70.19
2	Hol	2.76
3	Baie	6.19
4	Hol	5.26
5	Dormitor	23.63
6	Dressing	4.53
7	Dormitor	16.44
8	Hol	2.60
9	Dressing	6.27
10	Baie	3.80
11	Bucatarie	12.74
Suprafata utila = 154.41 mp		
12	Terasa	49.45
13	Terasa	17.00
Suprafata totala = 220.86 mp		
Executant,		Data
STRATONE LUCIAN ION <small>Arhitect Serb RD-9-F, Nr. 1402</small>		25.04.2013
Receptionat,		Data

Suprafata totala utila = 154 mp
 Suprafata parchet = 129 mp
 Suprafata pereti pentru zugravit = 393 mp
 Suprafata tavane = 164 mp