


Relevu Apartament
Scala 1:100

Nr. Cadastral al terenului	Suprafata	Adresa imobilului	
		Mun. Bucuresti ,Str. Ceasornicului ,Nr. 7 ,Etaj 6 ,Ap. 18	
Cartea Funciara colectiva nr.		UAT	Bucuresti

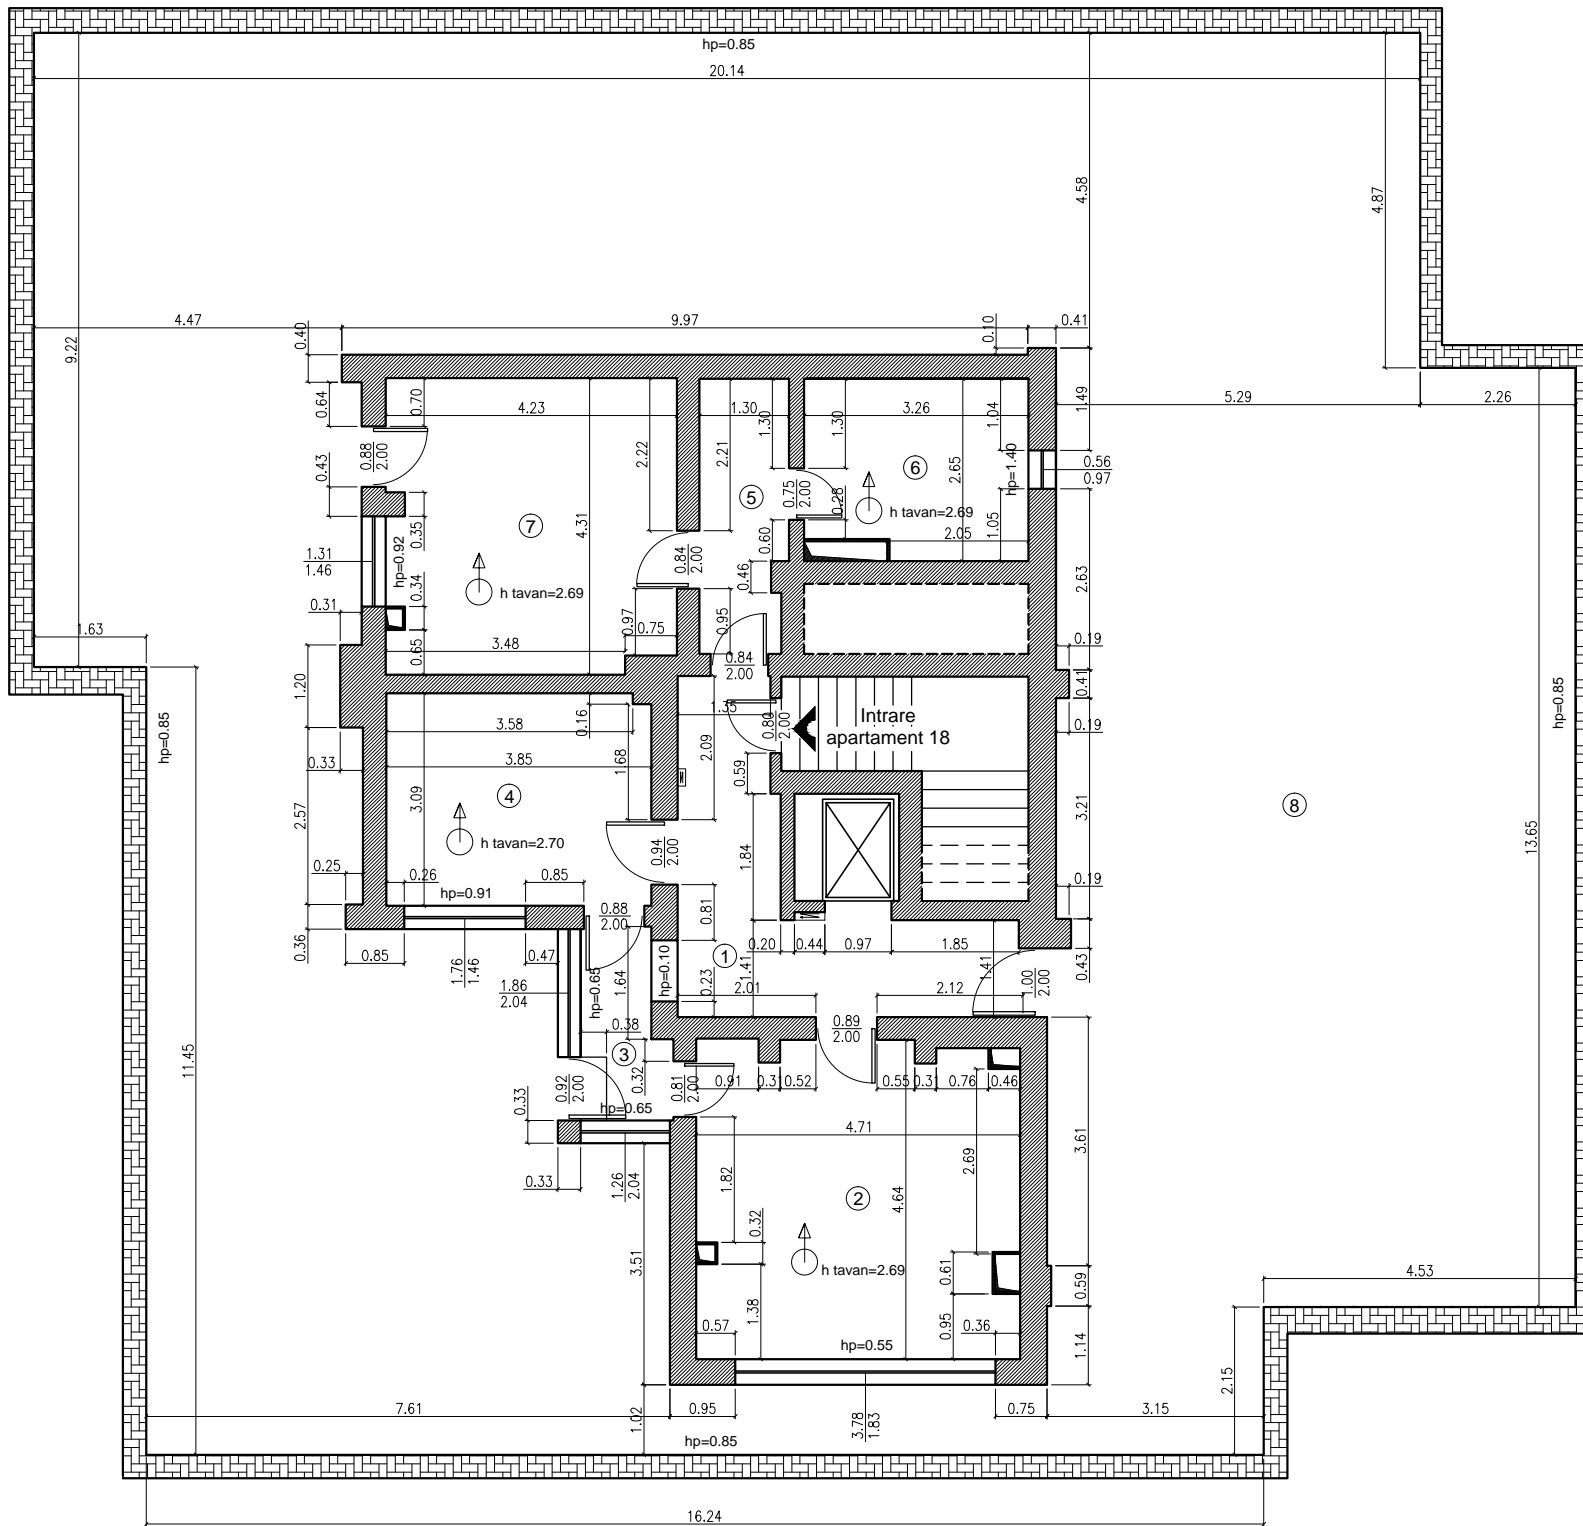

Nr. incapere	Denumire incapere	Suprafata utila (mp)
1	Hol	12.03
2	Sufragerie	21.04
3	Hol	3.28
4	Bucatarie	11.85
5	Hol	4.98
6	Baie	8.24
7	Dormitor	17.83
Suprafata utila=		79.25 mp
8	Terasa	297.20
Suprafata totala=		376.45 mp
Executant,		Data
STRATONE LUCIAN ION Autorizatie: Seria RO-B-F, Nr. 1402		10.05.2016
Receptionat,		Data