


# Relevu Apartament

## Scara 1:100

Nr. Cadastral al terenului	Suprafata	Adresa imobilului	
		Mun. Bucuresti, Str. Maior Gheorghe Sontu, Nr. 10-12, Parter, Ap. 1	
Cartea Funciara colectiva nr.		UAT	Bucuresti

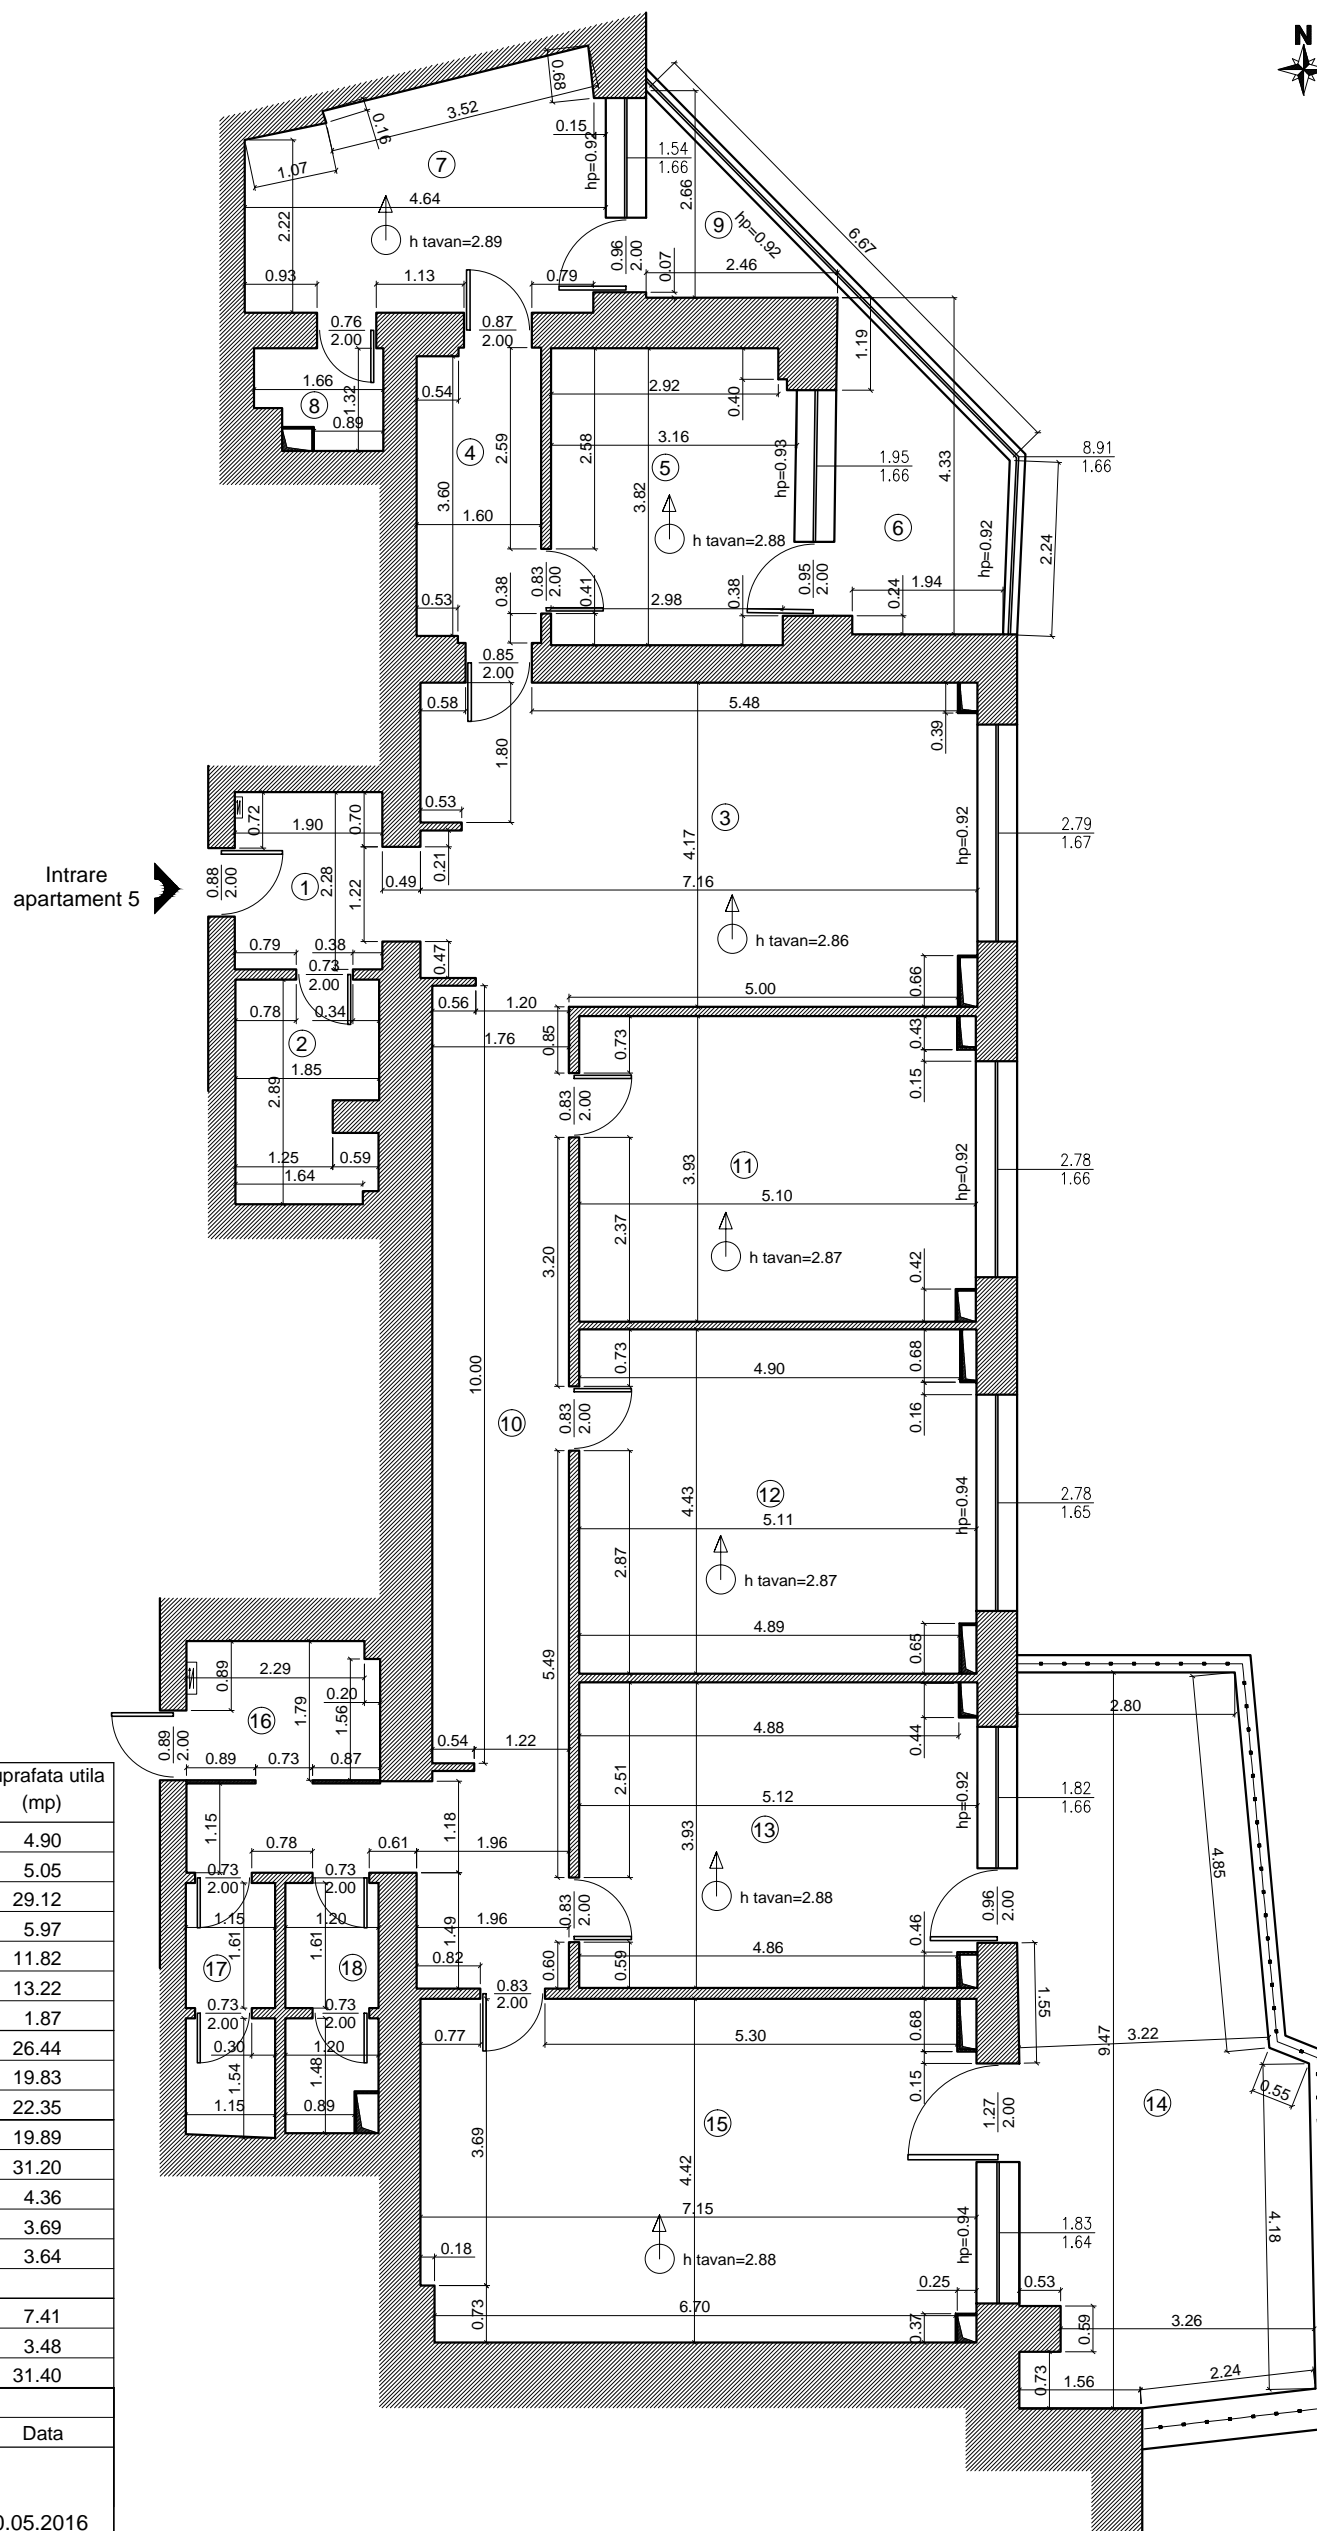

Nr. incapere	Denumire incapere	Suprafata utila (mp)
1	Antreu	4.90
2	Baie	5.05
3	Receptie	29.12
4	Birou 1	5.97
5	Birou 2	11.82
7	Birou 3	13.22
8	Baie	1.87
10	Hol	26.44
11	Birou 3	19.83
12	Birou 4	22.35
13	Birou 5	19.89
15	Sala de sedinte	31.20
16	Camera server	4.36
17	W.C. barbati	3.69
18	W.C. femei	3.64
Suprafata utila=		203.35 mp
6	Balcon	7.41
9	Balcon	3.48
14	Terasa	31.40
Suprafata totala=		245.64 mp
Executant,		Data
STRATONE LUCIAN ION <small>Autorizatie: Seria RO-B-F, Nr. 1402</small>		10.05.2016
Receptionat,		Data