


Relevu Apartament
Scara 1:100

Nr. Cadastral al terenului	Suprafata	Adresa imobilului	
		Mun. Bucuresti, Str. Maior Gheorghe Sontu, Nr. 10-12, etaj 1, Ap. 5	
Cartea Funciara colectiva nr.		UAT	Bucuresti

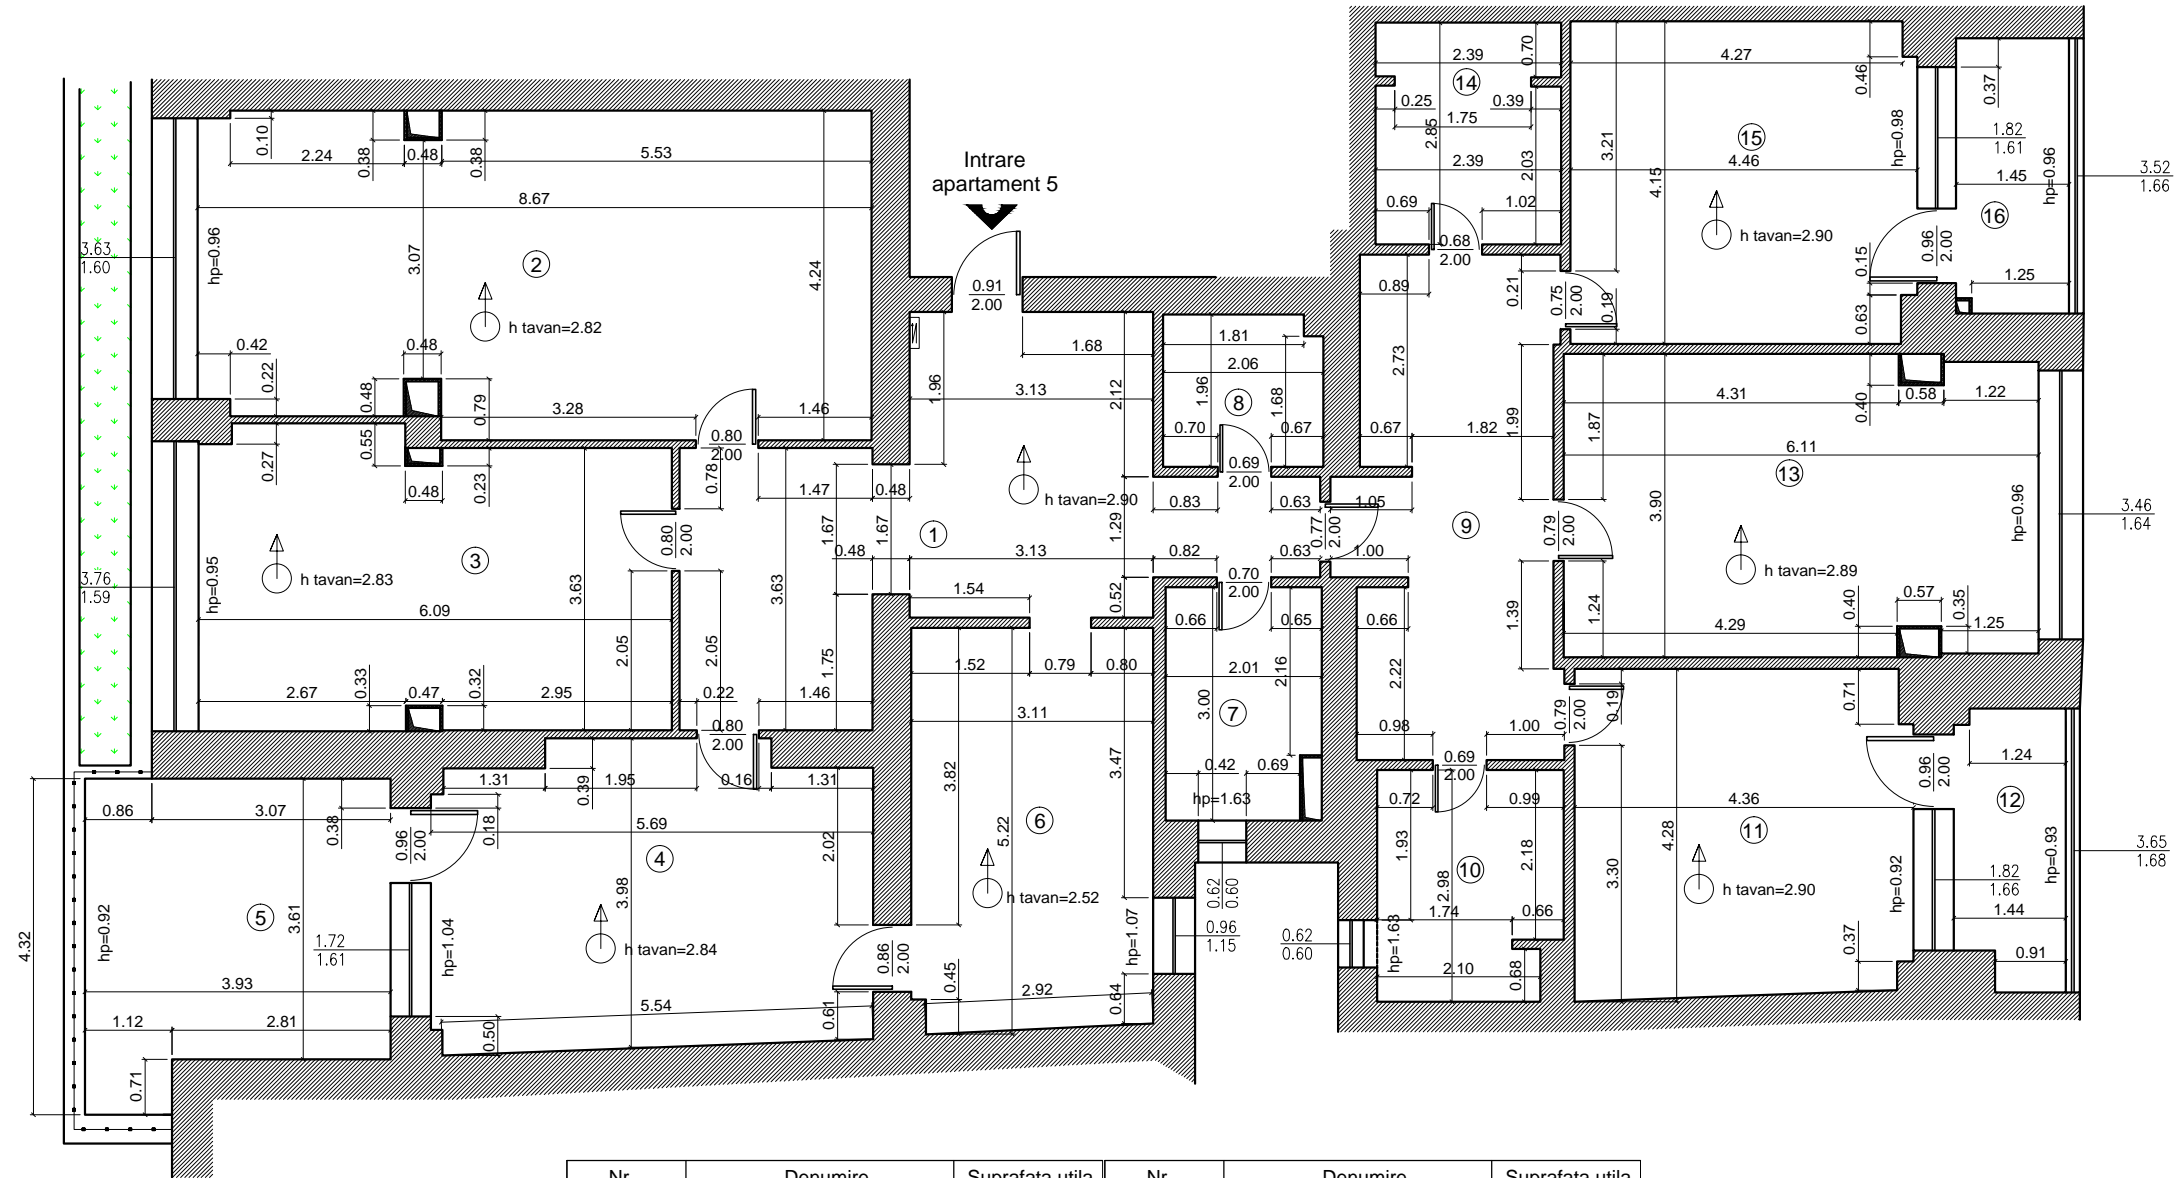

Nr. incapere	Denumire incapere	Suprafata utila (mp)	Nr. incapere	Denumire incapere	Suprafata utila (mp)
1	Hol	24.83	9	Hol	16.86
2	Birou 1	35.24	10	Baie	6.87
3	Birou 2	22.61	11	Birou 5	18.11
4	Birou 3	21.46	13	Birou 6	23.18
6	Birou 4	15.98	14	Baie	6.74
7	Baie	5.80	15	Birou 7	18.29
8	Camera server	3.97			
Suprafata utila= 219.94 mp					
5	Balcon	14.98	16	Balcon	5.09
12	Balcon	4.93			
Suprafata totala= 244.94 mp					
Executant,			Data		
STRATONE LUCIAN ION Autorizatie: Seria RO-B-F, Nr. 1402			10.05.2016		
Receptionat,			Data		