


Relevu Apartament  
Scala 1:100

Nr. Cadastral al terenului	Suprafata	Adresa imobilului	
		Mun. Bucuresti, Str. Maior Gheorghe Sontu, Nr. 10-12, Etaj 1, Ap. 6	
Cartea Funciara colectiva nr.		UAT	Bucuresti

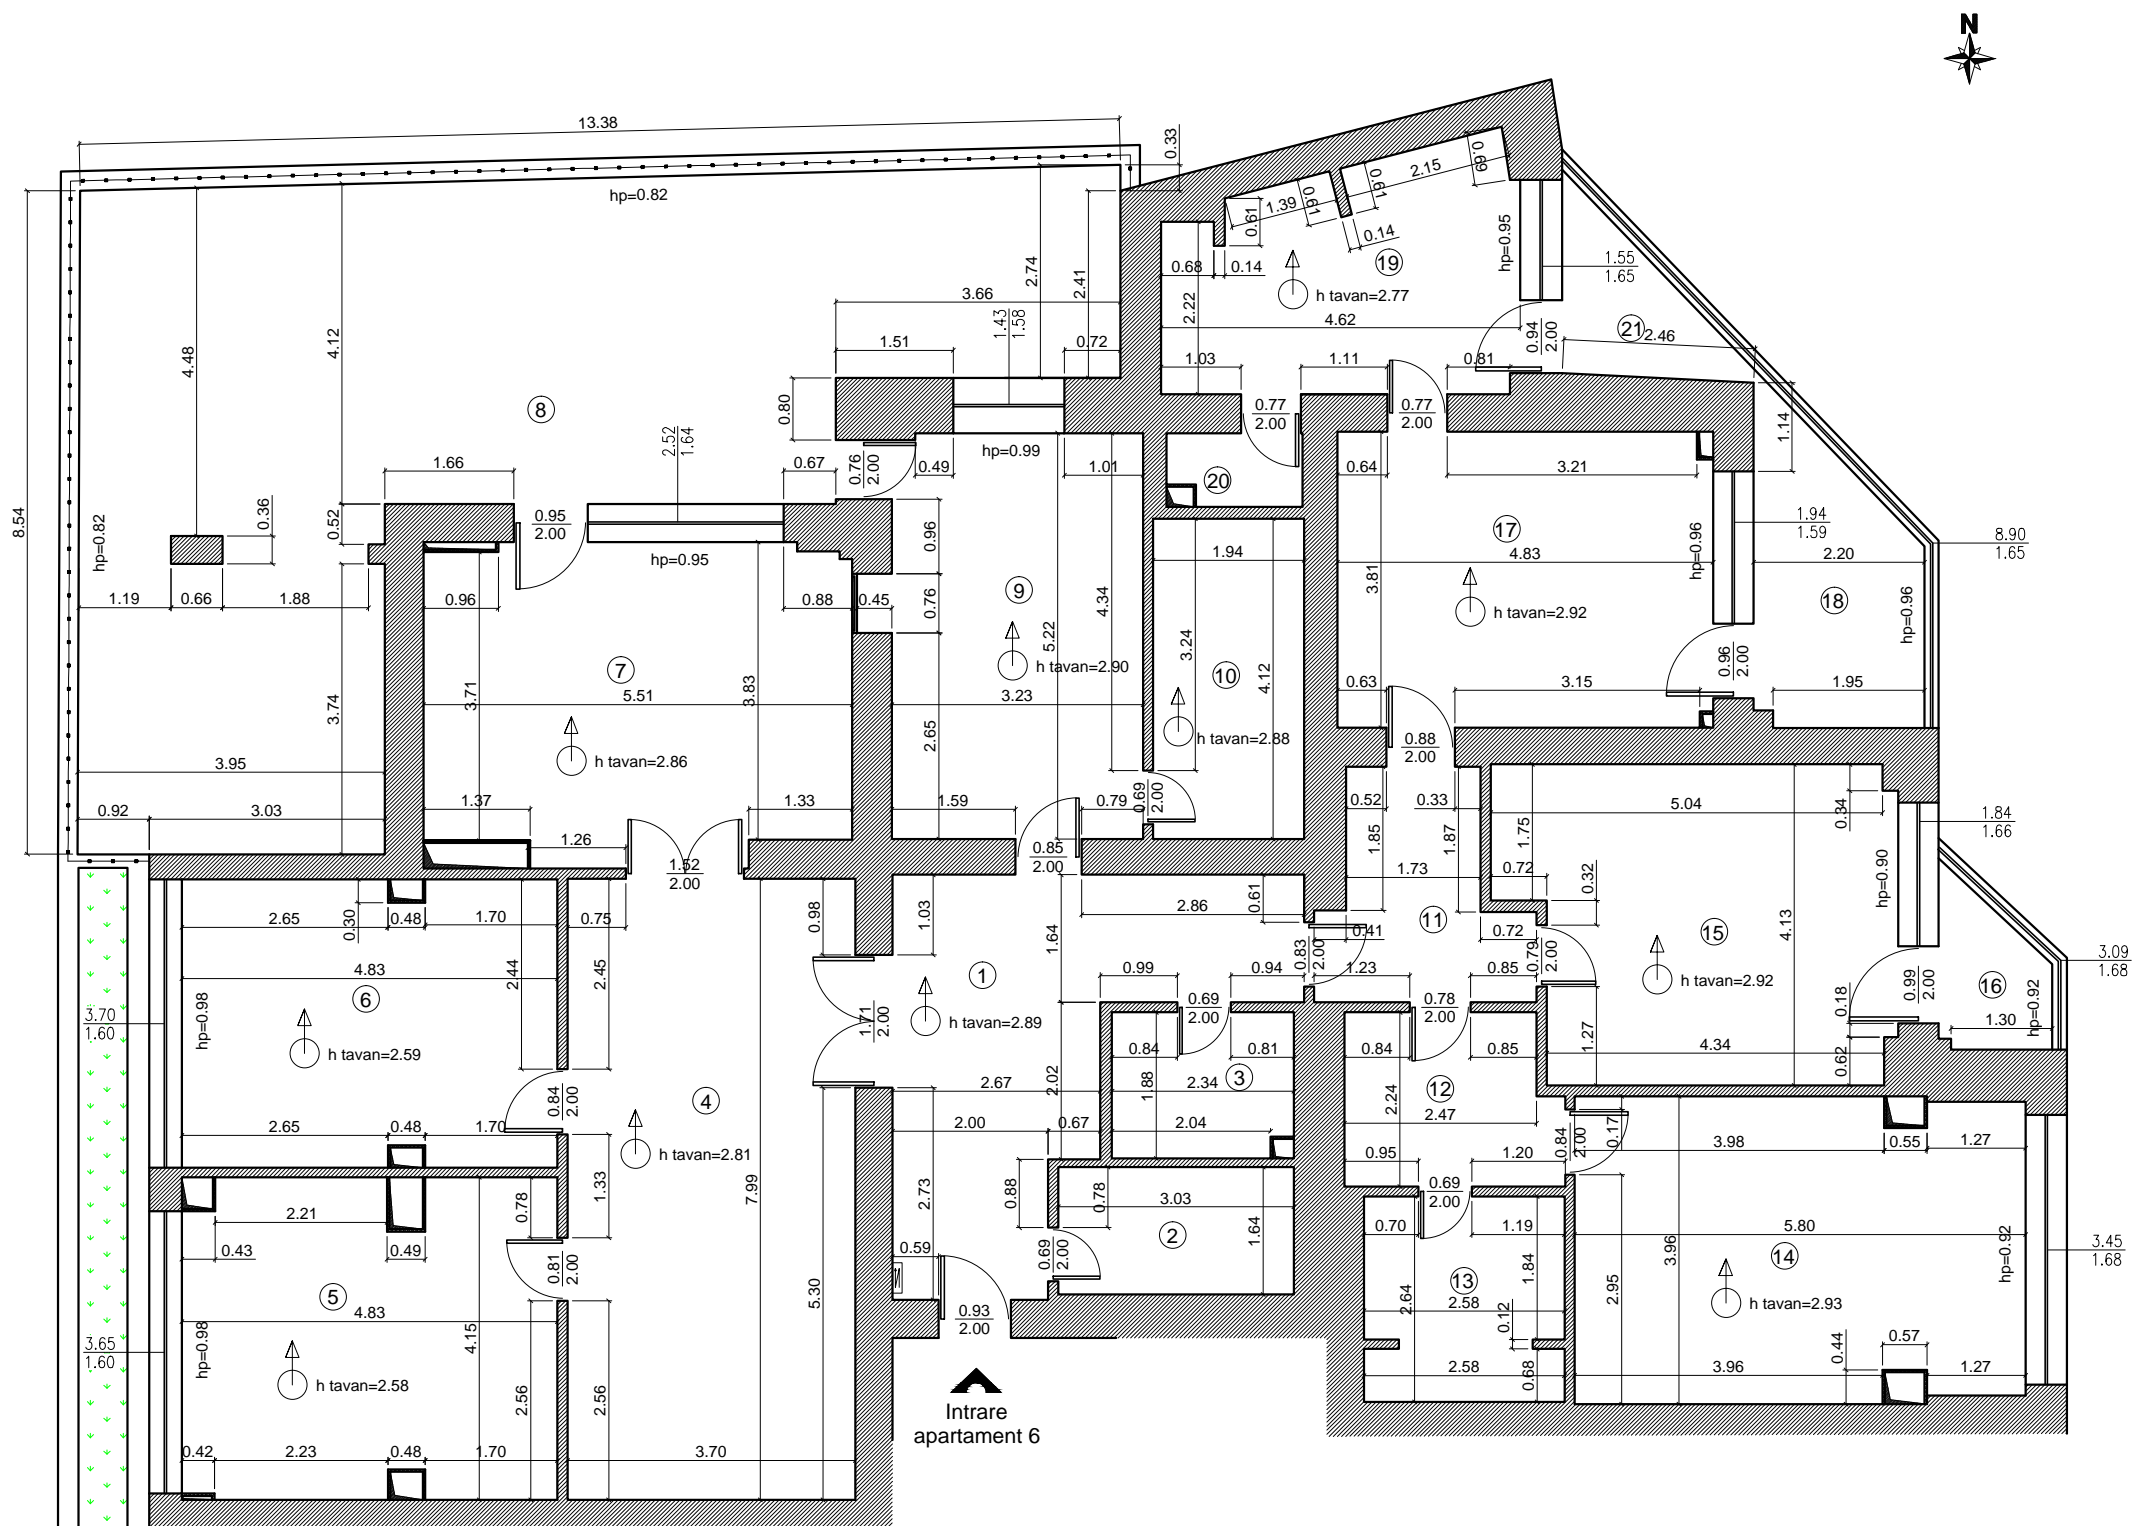

Nr. incapere	Denumire incapere	Suprafata utila (mp)
1	Hol	17.69
2	Debara	4.97
3	Baie	4.32
4	Hol	29.56
5	Birou 1	19.29
6	Birou 2	17.64
7	Birou 3	21.93
9	Bucatarie	17.18
10	Debara	7.99
11	Hol	6.56
12	Antreu	5.96
13	Baie	6.71
14	Birou 4	22.26
15	Birou 5	19.75
17	Birou 6	18.29
19	Birou 7	12.97
20	Baie	1.55
Suprafata utila=		234.62 mp
8	Terasa	67.70
16	Balcon	2.58
18	Balcon	7.60
21	Balcon	3.46
Suprafata totala=		315.96 mp
Executant,		Data
STRATONE LUCIAN ION Autorizatie: Seria RO-B-F, Nr. 1402		10.05.2016
Receptionat,		Data