


Relevu Apartament  
Scara 1:100

|                               |           |                                                                     |           |
|-------------------------------|-----------|---------------------------------------------------------------------|-----------|
| Nr. Cadastral al terenului    | Suprafata | Adresa imobilului                                                   |           |
|                               |           | Mun. Bucuresti, Str. Maior Gheorghe Sontu, Nr. 10-12, etaj 2, Ap. 7 |           |
| Cartea Funciara colectiva nr. |           | UAT                                                                 | Bucuresti |

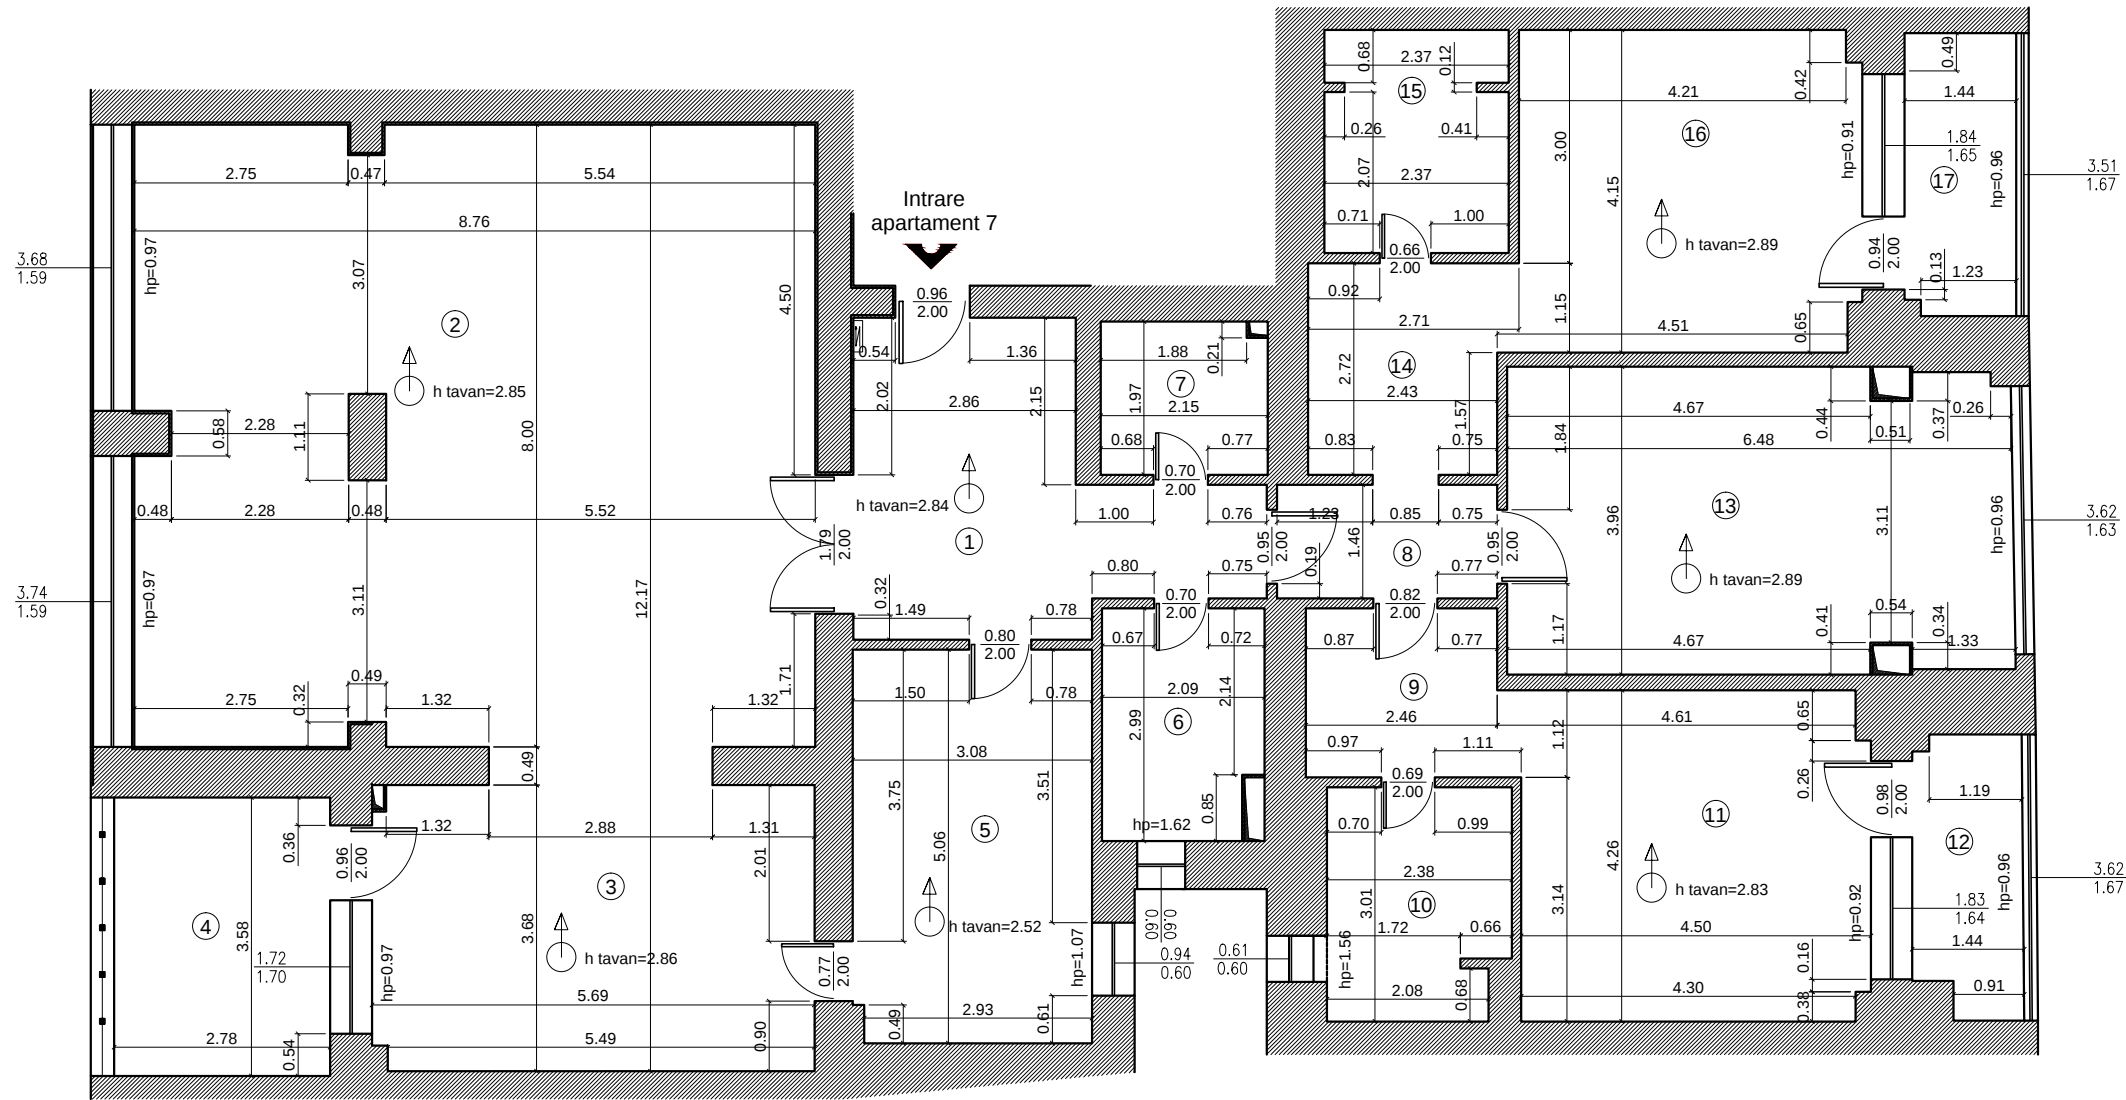

| Nr. incapere                                               | Denumire incapere | Suprafata utila (mp) | Nr. incapere | Denumire incapere | Suprafata utila (mp) |
|------------------------------------------------------------|-------------------|----------------------|--------------|-------------------|----------------------|
| 1                                                          | Hol               | 15.54                | 9            | Hol               | 5.69                 |
| 2                                                          | Sufragerie        | 69.63                | 10           | Baie              | 6.87                 |
| 3                                                          | Birou 1           | 21.52                | 11           | Birou 3           | 18.96                |
| 5                                                          | Birou 2           | 15.51                | 13           | Birou 4           | 25.09                |
| 6                                                          | Baie              | 6.00                 | 14           | Hol               | 6.93                 |
| 7                                                          | Magazie           | 4.18                 | 15           | Baie              | 6.72                 |
| 8                                                          | Hol               | 4.13                 | 16           | Birou 5           | 18.13                |
| Suprafata utila= 224.90 mp                                 |                   |                      |              |                   |                      |
| 4                                                          | Balcon            | 9.95                 | 17           | Balcon            | 5.20                 |
| 12                                                         | Balcon            | 4.93                 |              |                   |                      |
| Suprafata totala= 244.98 mp                                |                   |                      |              |                   |                      |
| Executant,                                                 |                   |                      |              | Data              |                      |
| STRATONE LUCIAN ION<br>Autorizatie: Seria RO-B-F, Nr. 1402 |                   |                      |              | 10.05.2016        |                      |
| Receptionat,                                               |                   |                      |              | Data              |                      |
|                                                            |                   |                      |              |                   |                      |