


APARTAMENT

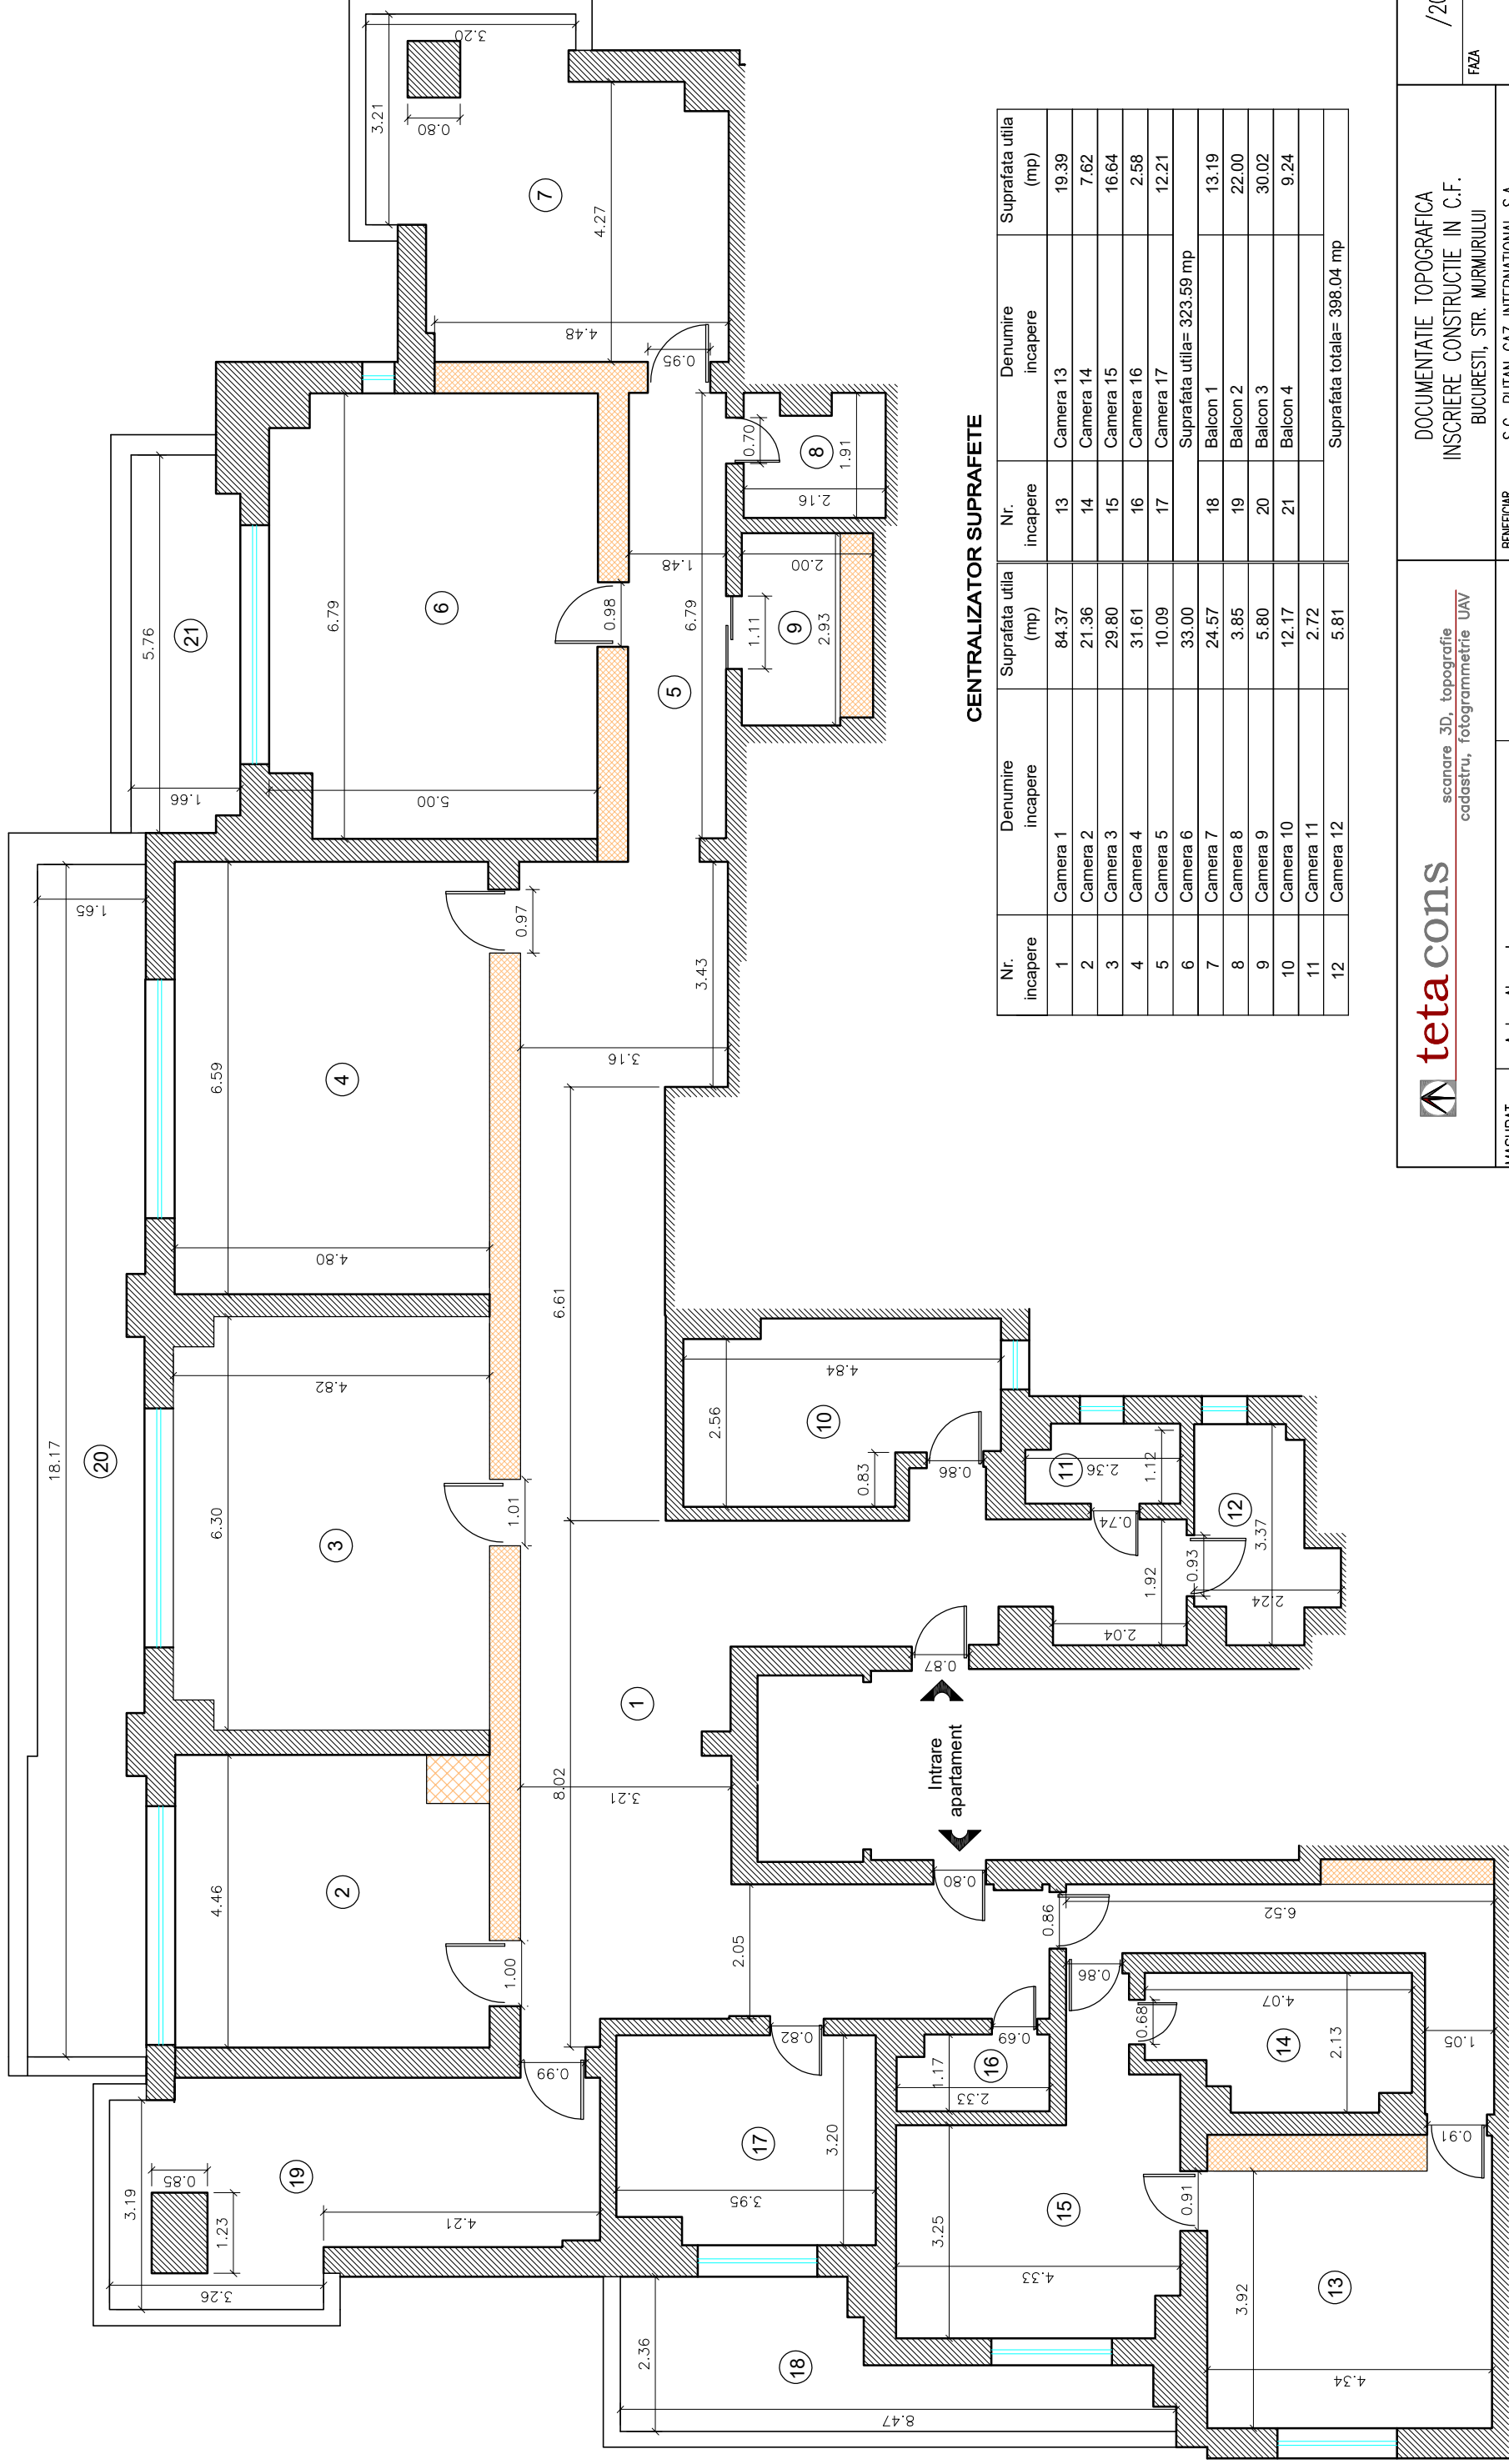

CENTRALIZATOR SUPRAFETE

Nr. incapere	Denumire incapere	Suprafata utila (mp)	Nr. incapere	Denumire incapere	Suprafata utila (mp)
1	Camera 1	84.37	13	Camera 13	19.39
2	Camera 2	21.36	14	Camera 14	7.62
3	Camera 3	29.80	15	Camera 15	16.64
4	Camera 4	31.61	16	Camera 16	2.58
5	Camera 5	10.09	17	Camera 17	12.21
6	Camera 6	33.00	Suprafata utila= 323.59 mp		
7	Camera 7	24.57	18	Balcon 1	13.19
8	Camera 8	3.85	19	Balcon 2	22.00
9	Camera 9	5.80	20	Balcon 3	30.02
10	Camera 10	12.17	21	Balcon 4	9.24
11	Camera 11	2.72			
12	Camera 12	5.81		Suprafata totala= 398.04 mp	

		scanare 3D, topografie cadastru, fotogrammetrie UAV		DOCUMENTATIE TOPOGRAFICA INSCRIERE CONSTRUCTIE IN C.F. BUCURESTI, STR. MURMURULUI	/2016
MASURAT	Ardac Alexandru				
REDACTAT	ing. Danculescu Catalin				
SEF PROIECT					
VERIFICAT	ing. Stratone Lucian-Ion				
DIRECTOR					