


Relevu Apartament
Scara 1:100

Nr. Cadastral al terenului	Suprafata	Adresa imobilului	
		Mun. Bucuresti, Str. Maior Gheorghe Sontu, Etaj 2, Ap. 8	
Cartea Funciara colectiva nr.		UAT	Bucuresti

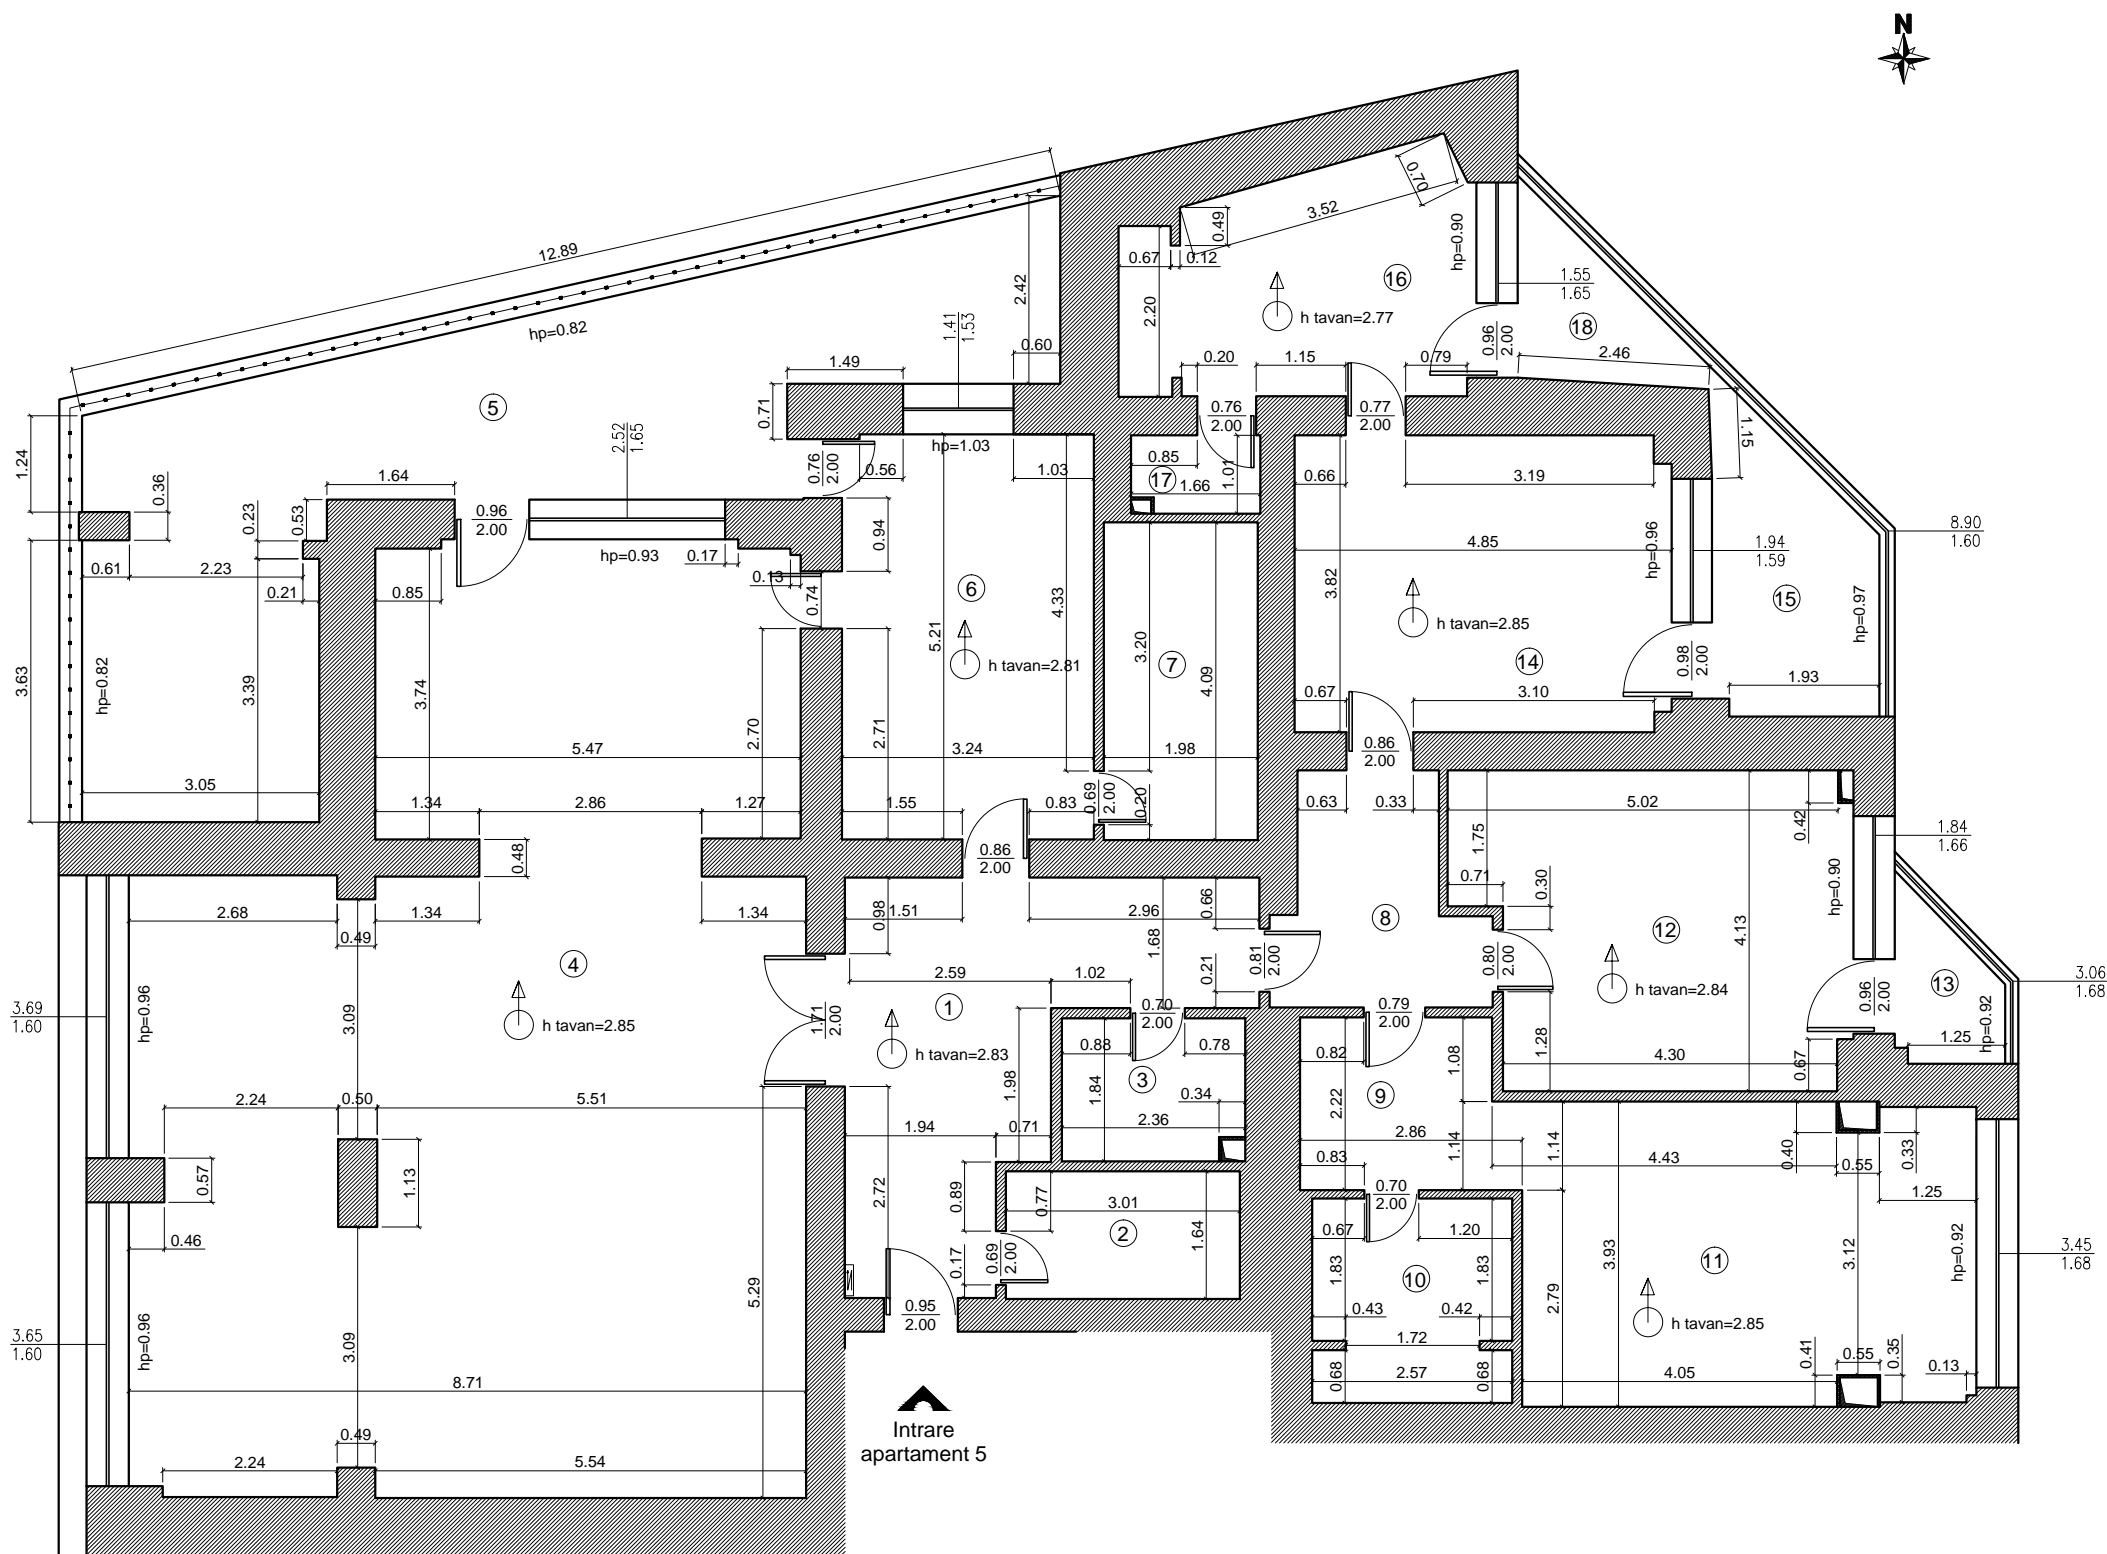

Nr. incapere	Denumire incapere	Suprafata utila (mp)
1	Hol	17.55
2	Debara	4.94
3	Baie	4.24
4	Sufragerie	90.66
6	Bucatarie	16.87
7	Debara	8.10
8	Hol	6.79
9	Hol	5.93
10	Baie	6.67
11	Birou 1	22.33
12	Birou 2	19.64
14	Birou 3	18.36
16	Birou 4	12.75
17	Baie	1.62
Suprafata utila=		236.45 mp
5	Terasa	38.76
13	Balcon	2.45
15	Balcon	7.29
18	Balcon	3.60
Suprafata totala=		288.55 mp
Executant,		Data
STRATONE LUCIAN ION Autorizatie: Seria RO-B-F, Nr. 1402		10.05.2016
Receptionat,		Data