


Relevu Apartament 1

Scara 1:100

Nr. Cadastral al terenului	Suprafata	Adresa imobilului	
		Mun. Bucuresti, Str. Telescopului, Nr. 29-31, Parter, Ap. 1	
Cartea Funciara colectiva nr.		UAT	Bucuresti

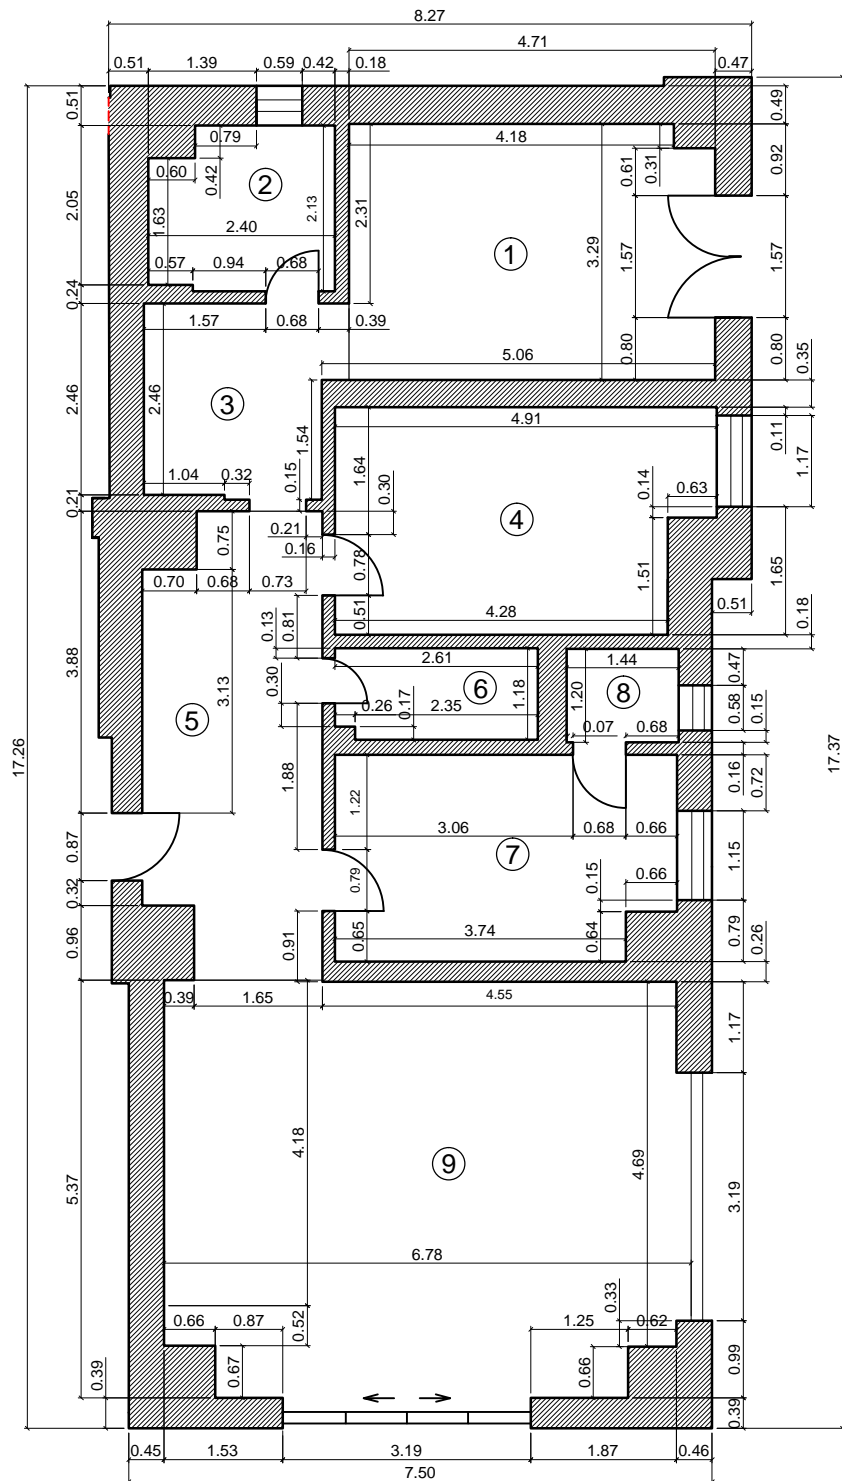

1	INCAPERE	15.33	Executant, STRATONE LUCIAN ION Autorizatie: Seria RO-B-F, Nr. 1402	Data	
2	BAIE	4.81		Receptionat,	05.05.2016
3	HOL	6.05			
4	INCAPERE	13.43			
5	HOL	12.82			
6	INCAPERE	3.03			
7	INCAPERE	11.28		Data	
8	INCAPERE	1.72			
9	INCAPERE	35.05			
Suprafata utila =		103.52			