


Relevu Apartament 15

Scara 1:100

Nr. Cadastral al terenului	Suprafata	Adresa imobilului	
		Mun. Bucuresti, Str. Telescopului, Nr. 29-31, Etj. 4, Ap. 15	
Cartea Funciara colectiva nr.		UAT	Bucuresti

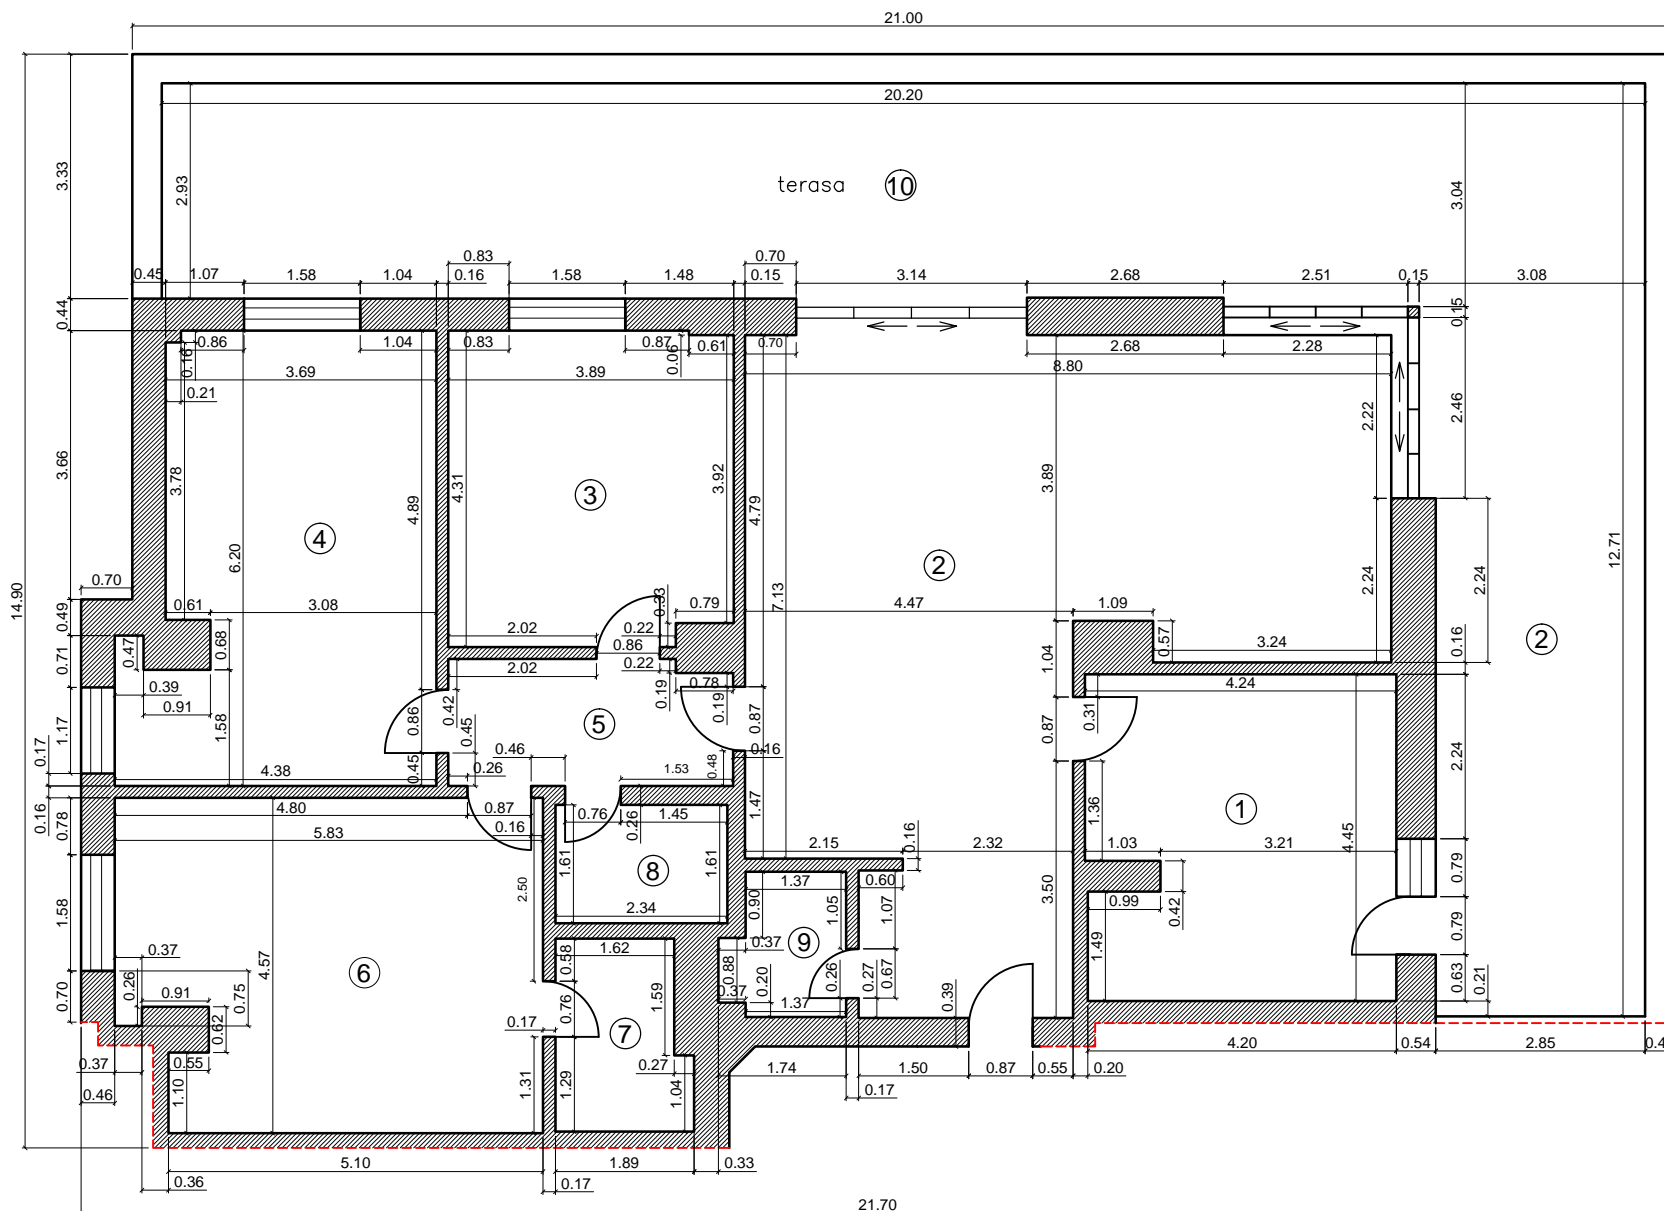

Nr. incapere	Denumire incapere	Suprafata utila (mp)
1	INCAPERE	18.38
2	INCAPERE	56.80
3	INCAPERE	16.47
4	INCAPERE	23.70
5	HOL	6.56
6	INCAPERE	25.14
7	BAIE	4.54
8	BAIE	3.77
9	BAIE	3.04
Suprafata utila =		158.40
10	TERASA	88.33
Suprafata totala =		246.73
Executant,		Data
STRATONE LUCIAN ION Autorizatie: Seria RO-B-F, Nr. 1402		05.05.2016
Receptionat,		Data