


# Relevu Apartament 16

Scara 1:100

Nr. Cadastral al terenului	Suprafata	Adresa imobilului	
		Mun. Bucuresti, Str. Telescopului, Nr. 29-31, Etj. 4, Ap. 16	
Cartea Funciara colectiva nr.		UAT	Bucuresti

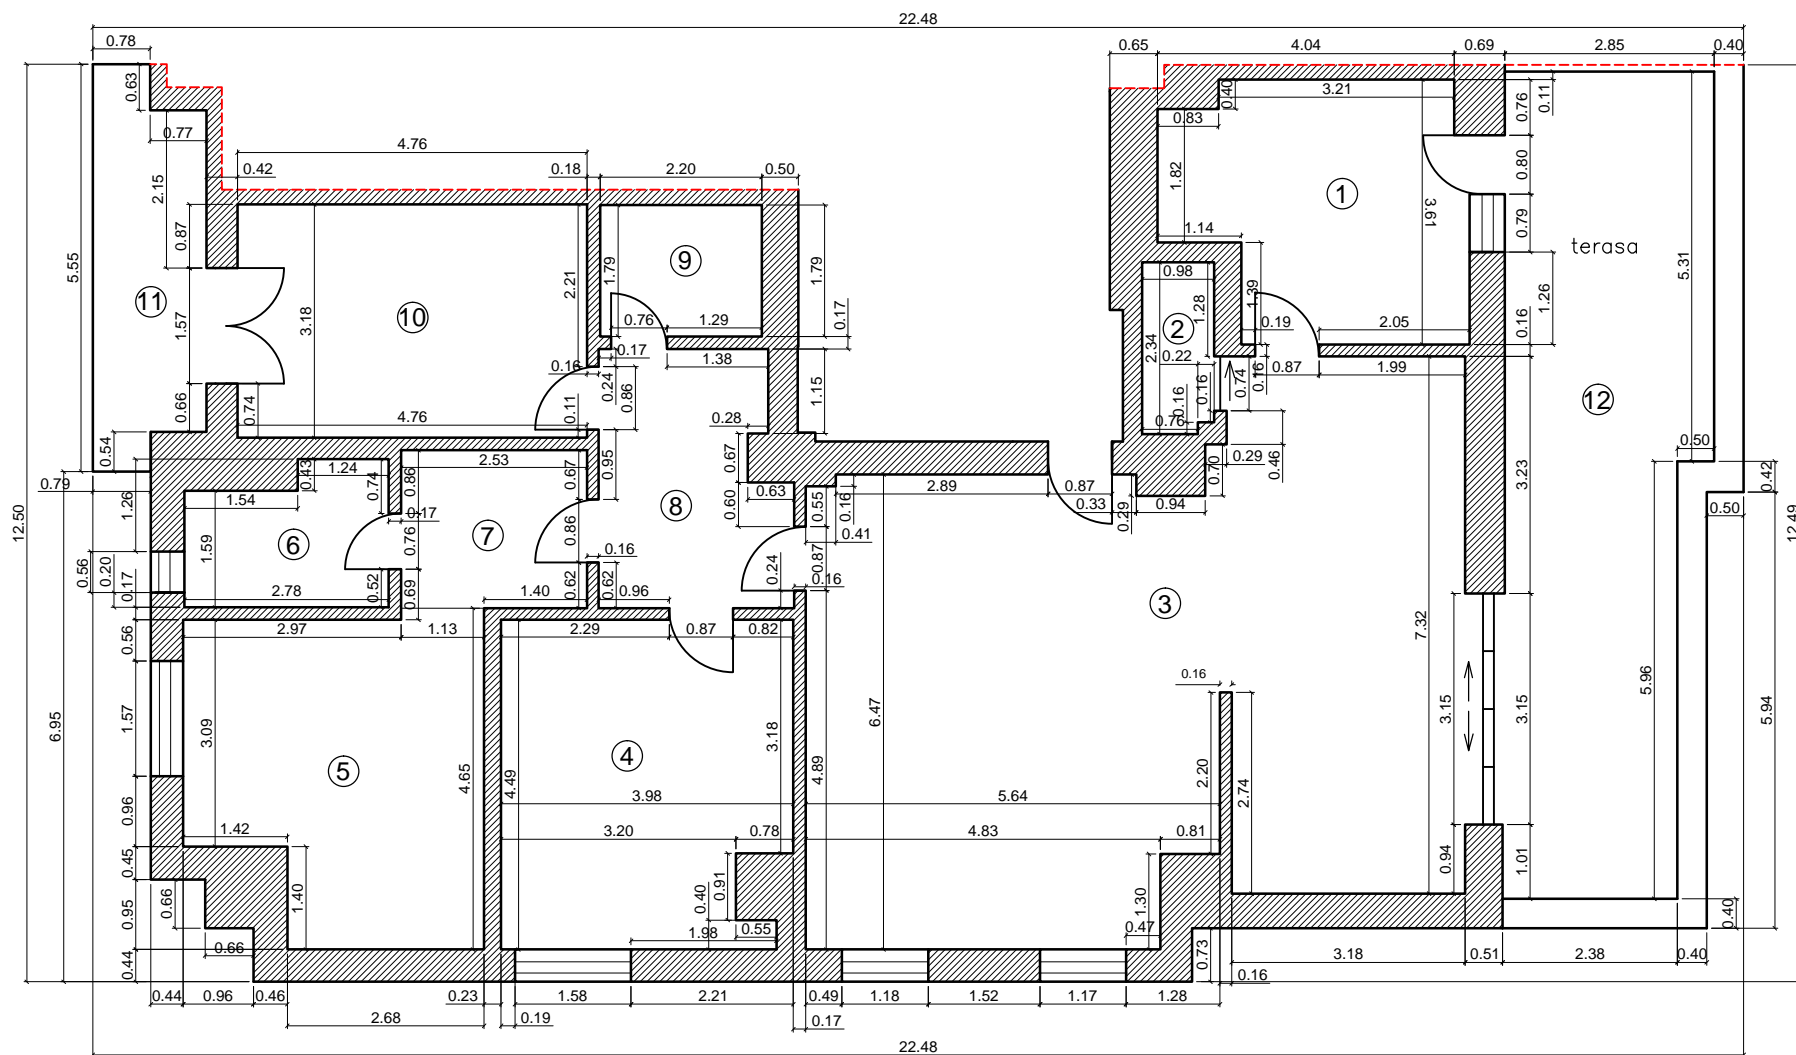

Nr. incapere	Denumire incapere	Suprafata utila ( mp )
1	INCAPERE	13.27
2	BAIE	2.26
3	INCAPERE	59.08
4	INCAPERE	17.07
5	INCAPERE	16.60
6	BAIE	4.95
7	INCAPERE	5.44
8	INCAPERE	8.57
9	BAIE	3.94
10	INCAPERE	15.14
Suprafata utila =		146.32
11	BALCON	7.71
12	TERASA	29.64
Suprafata totala =		183.67
Executant,		Data
STRATONE LUCIAN ION Autorizatie: Seria RO-B-F, Nr. 1402		05.05.2016
Receptionat,		Data