


APARTAMENT

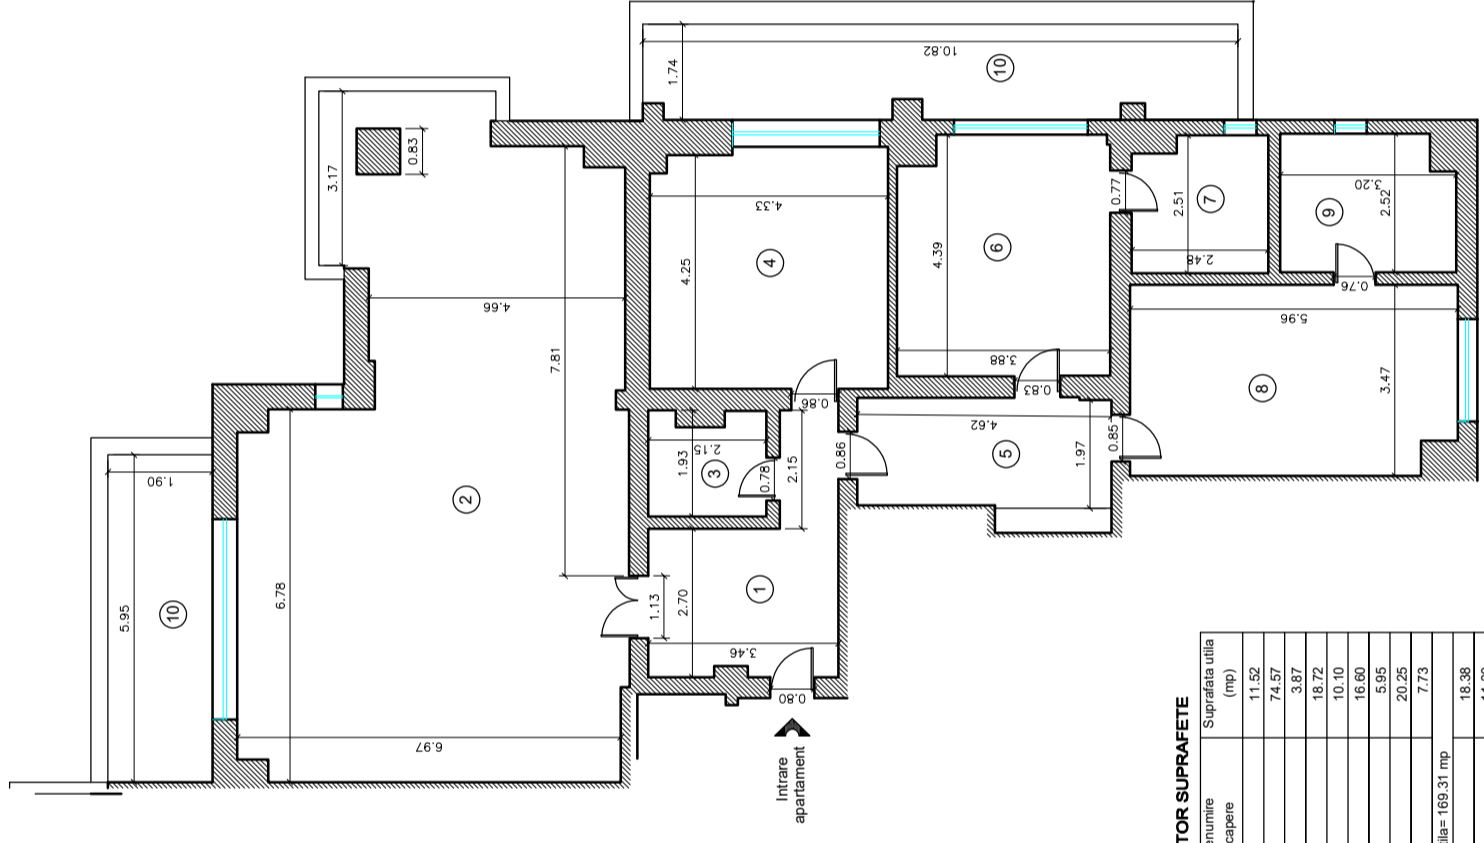

CENTRALIZATOR SUPRAFETE

Nr. Incapere	Denumire Incapere	Suprafata utila (mp)
1	Camera 1	11.52
2	Camera 2	74.57
3	Camera 3	3.87
4	Camera 4	18.72
5	Camera 5	10.10
6	Camera 6	16.60
7	Camera 7	5.95
8	Camera 8	20.25
9	Camera 9	7.73
Suprafata utila=		169.31 mp
10	Balcon 1	18.38
11	Balcon 2	11.30
Suprafata totala=		198.99 mp

		DOCUMENTATIE TOPOGRAFICA INSCRIERE CONSTRUCTIE IN C.F. BUCURESTI, STR. MURMURULUI		/2016 FAZA
MASURAT	Ardac Alexandru	REDEFINIRE	S.C. BUTAN GAZ INTERNATIONAL SA.	SCARA
REDACTAT	ing. Danculescu Cotolin	DEFINIRE PLANSA		1:100
SEF PROIECT			RELEVEU - ETAJ 3	SISTEM PROIECTIE
VERIFICAT	ing. Straton Lucian-Ion	DATA	NOV. 2016	STEREO
DIRECTOR		TOPOGRAFIA		1970