


# APARTAMENT

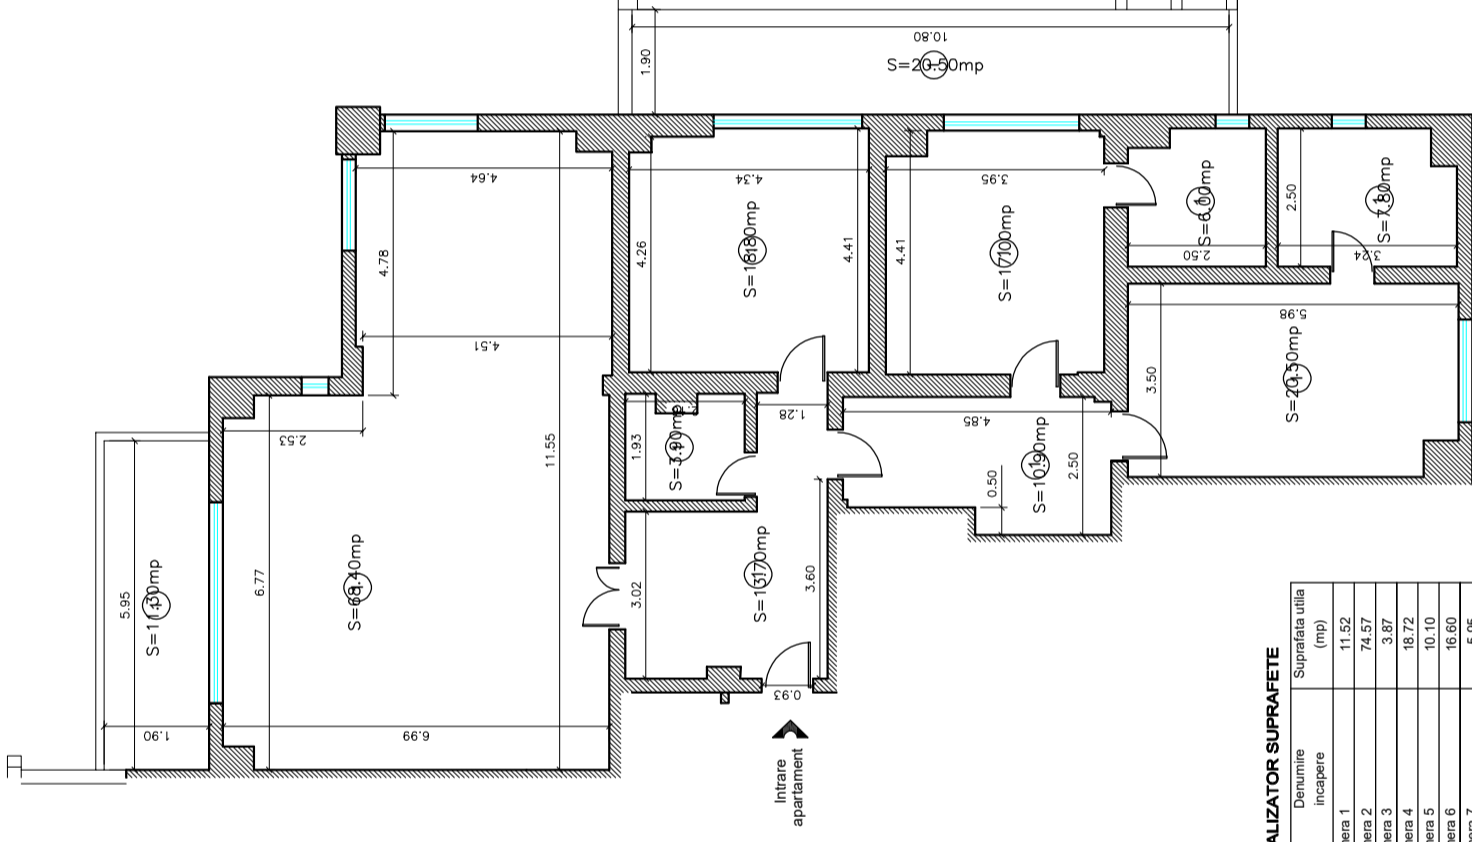

## CENTRALIZATOR SUPRAFETE

Nr. incaperi	Denumire incapere	Suprafata utila (mp)
1	Camera 1	11.52
2	Camera 2	74.57
3	Camera 3	3.87
4	Camera 4	18.72
5	Camera 5	10.10
6	Camera 6	16.60
7	Camera 7	5.95
8	Camera 8	20.25
9	Camera 9	7.73
Suprafata utila= 169.31 mp		
10	Balcon 1	18.38
11	Balcon 2	11.30
Suprafata totala= 198.99 mp		

<b>teta cons</b> <small>scenare 3D, topografie cadastru, fotogrammetrie UAV</small>		DOCUMENTATIE TOPOGRAFICA	/2016
Ing. Danculescu Catalin		INSCRISERE CONSTRUCTIE IN C.F.	FAZA
Ing. Stratone Lucian-Ion		BUCURESTI, STR. MURMURULUI	
Ing. Stratone Lucian-Ion		S.C. BUTAN GAZ INTERNATIONAL S.A.	SCARA
DIRECTOR		RELEVU - ETAJ 4	1:100
		NOV. 2016	SISTEM PROECTE
		SECMUNIATA	STEREO 1970