



APARTAMENT 5A

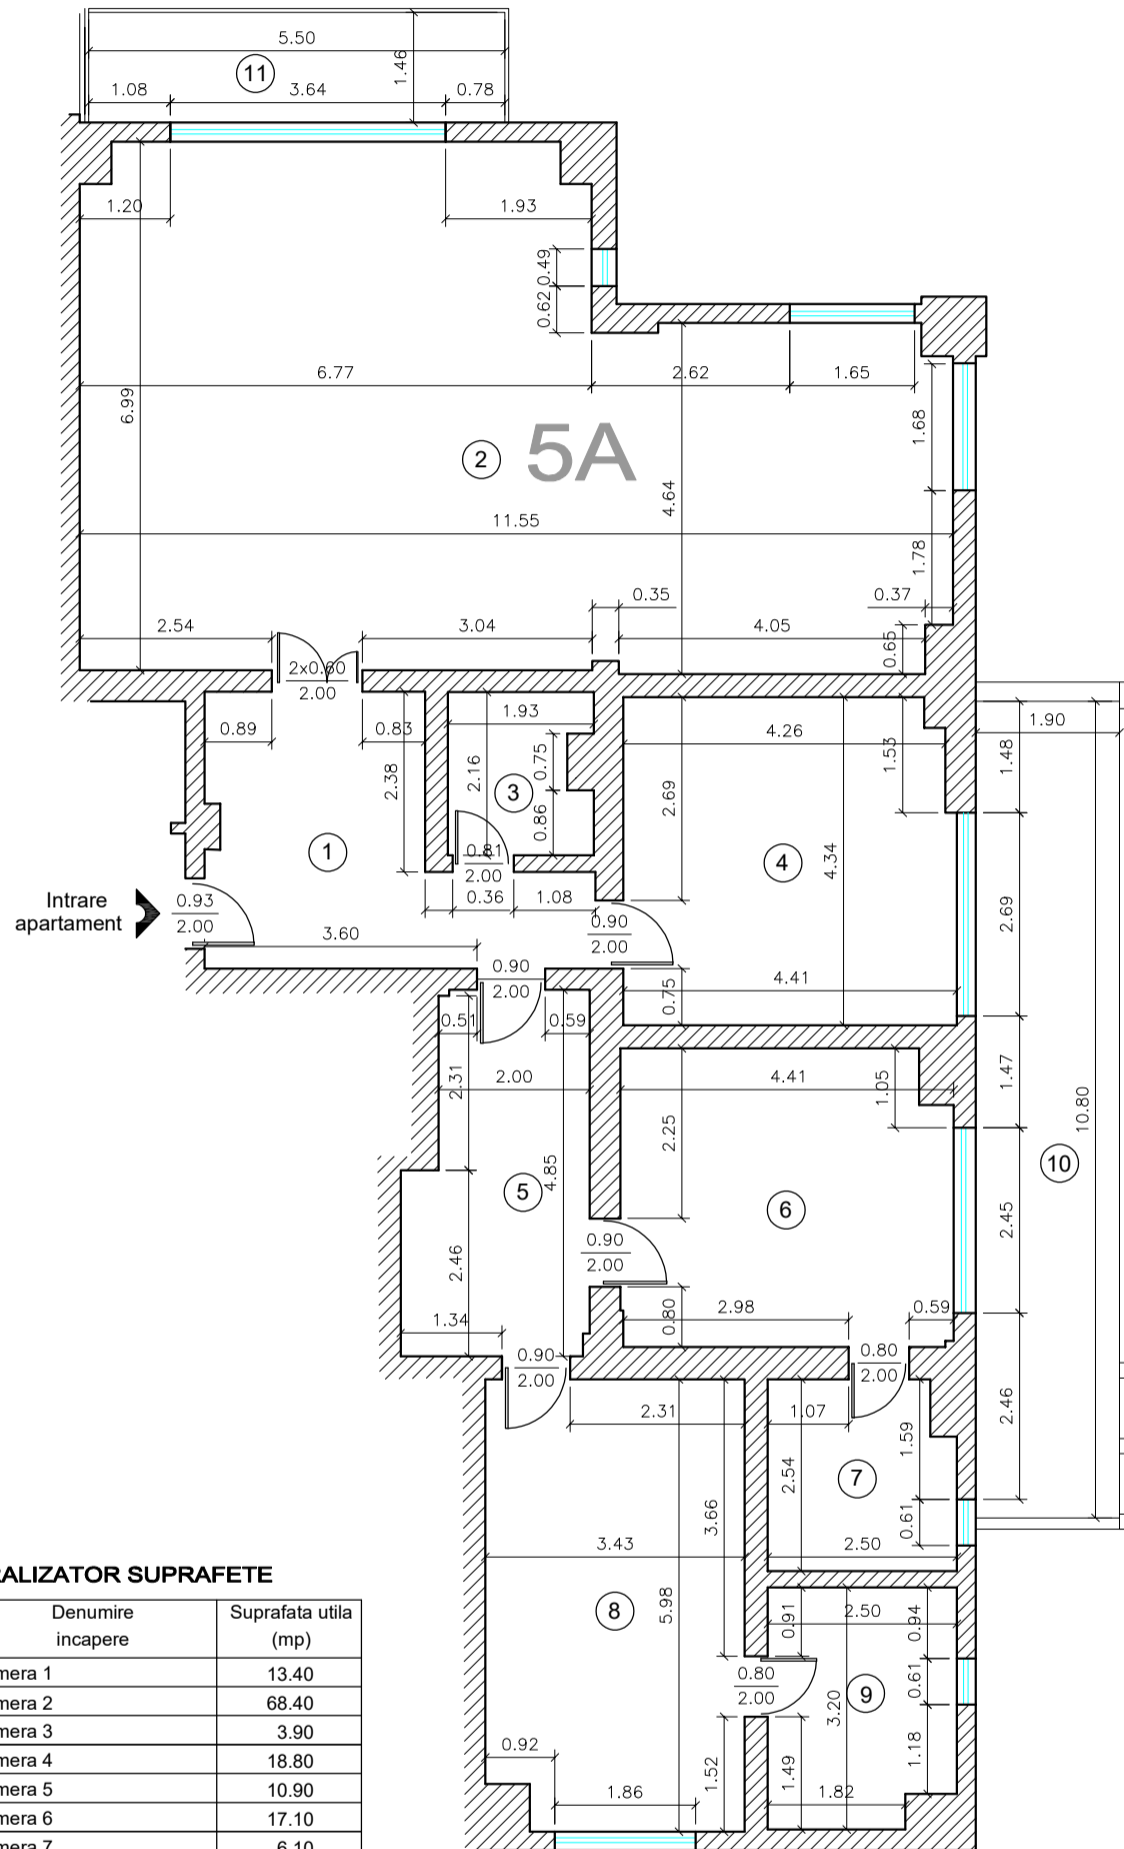

CENTRALIZATOR SUPRAFETE

Nr. incapere	Denumire incapere	Suprafata utila (mp)
1	Camera 1	13.40
2	Camera 2	68.40
3	Camera 3	3.90
4	Camera 4	18.80
5	Camera 5	10.90
6	Camera 6	17.10
7	Camera 7	6.10
8	Camera 8	20.15
9	Camera 9	7.70
Suprafata utila=		166.45 mp
10	Balcon 1	20.50
11	Balcon 2	8.03
Suprafata totala=		194.98 mp

 scanare 3D, topografie cadastru, fotogrammetrie UAV		DOCUMENTATIE TOPOGRAFICA INSCRIERE CONSTRUCTIE IN C.F. BUCURESTI, INTRAREA MURMURULUI, NR. 2-4		/2016
MASURAT	Ardac Alexandru	BENEFICIAR	S.C. BUTAN GAS INTERNATIONAL S.A.	FAZA
REDACTAT	ing. Danculescu Catalin	DENUMIRE PLANSA	RELEVU APARTAMENT	SCARA
SEF PROIECT				1:100
VERIFICAT	ing. Stratone Lucian-Ion			SISTEM PROIECTIE
DIRECTOR		DATA	NOV. 2016	SPECIALITATEA TOPOGRAFIE
				STEREO 1970